



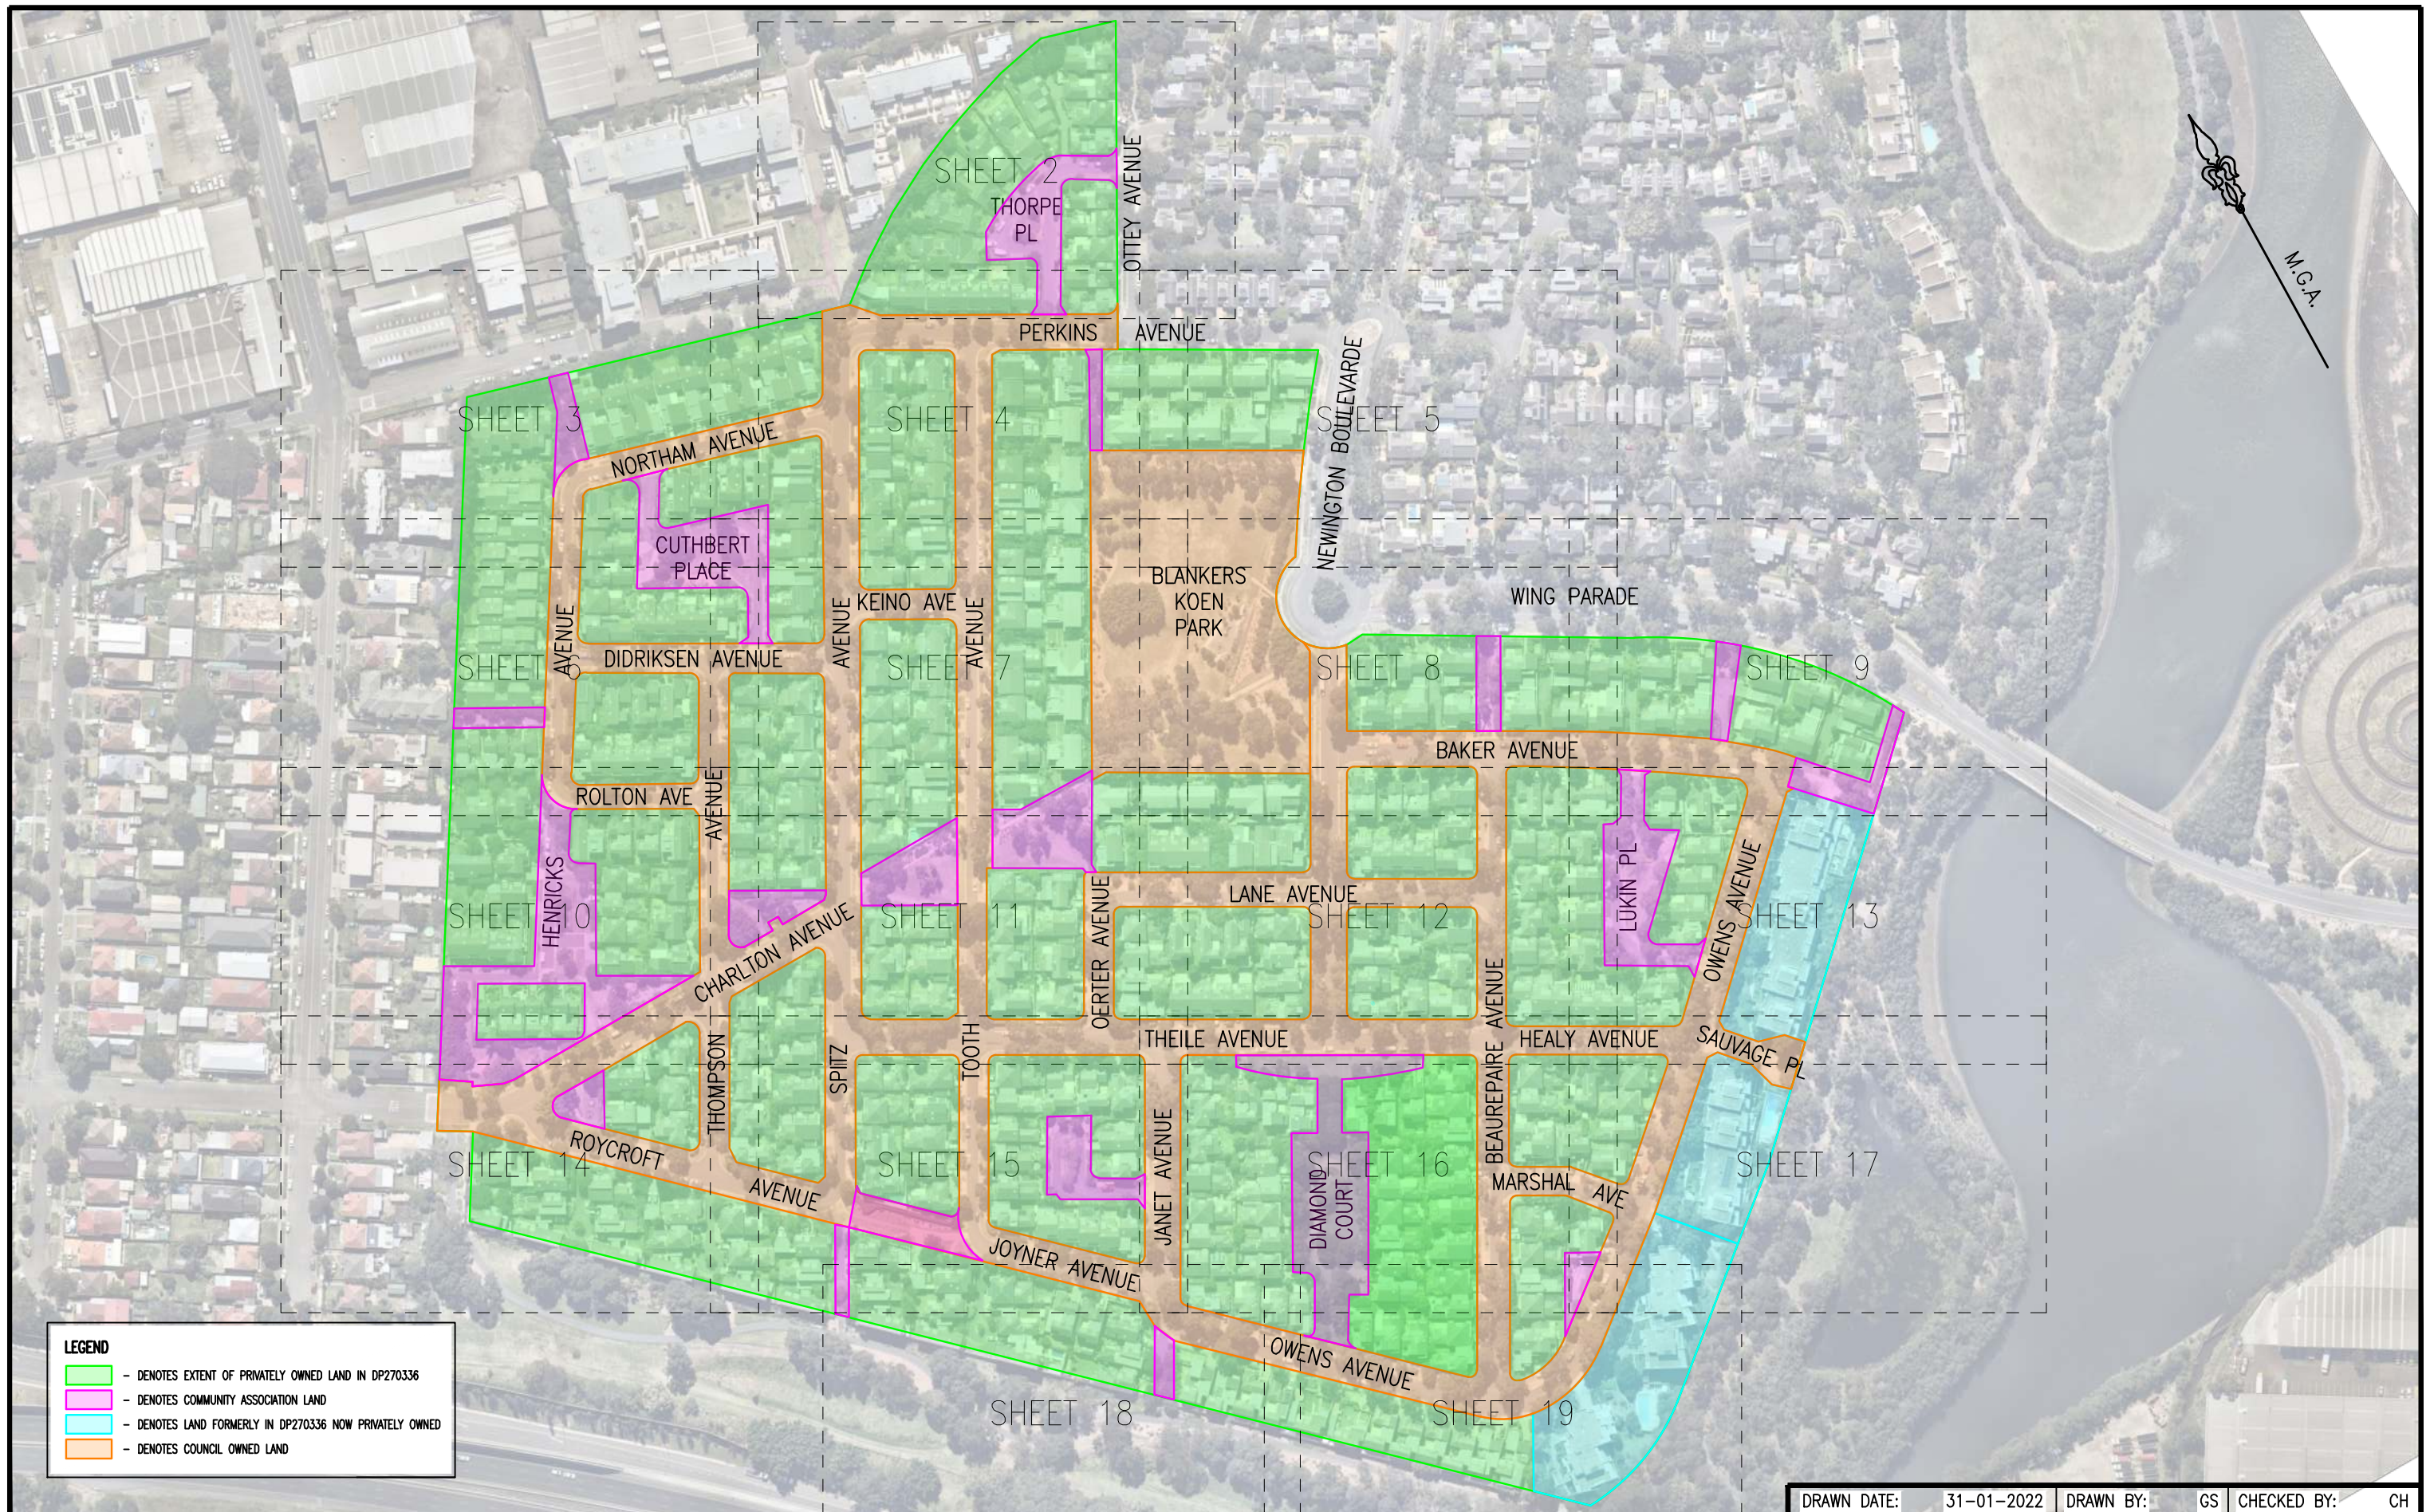

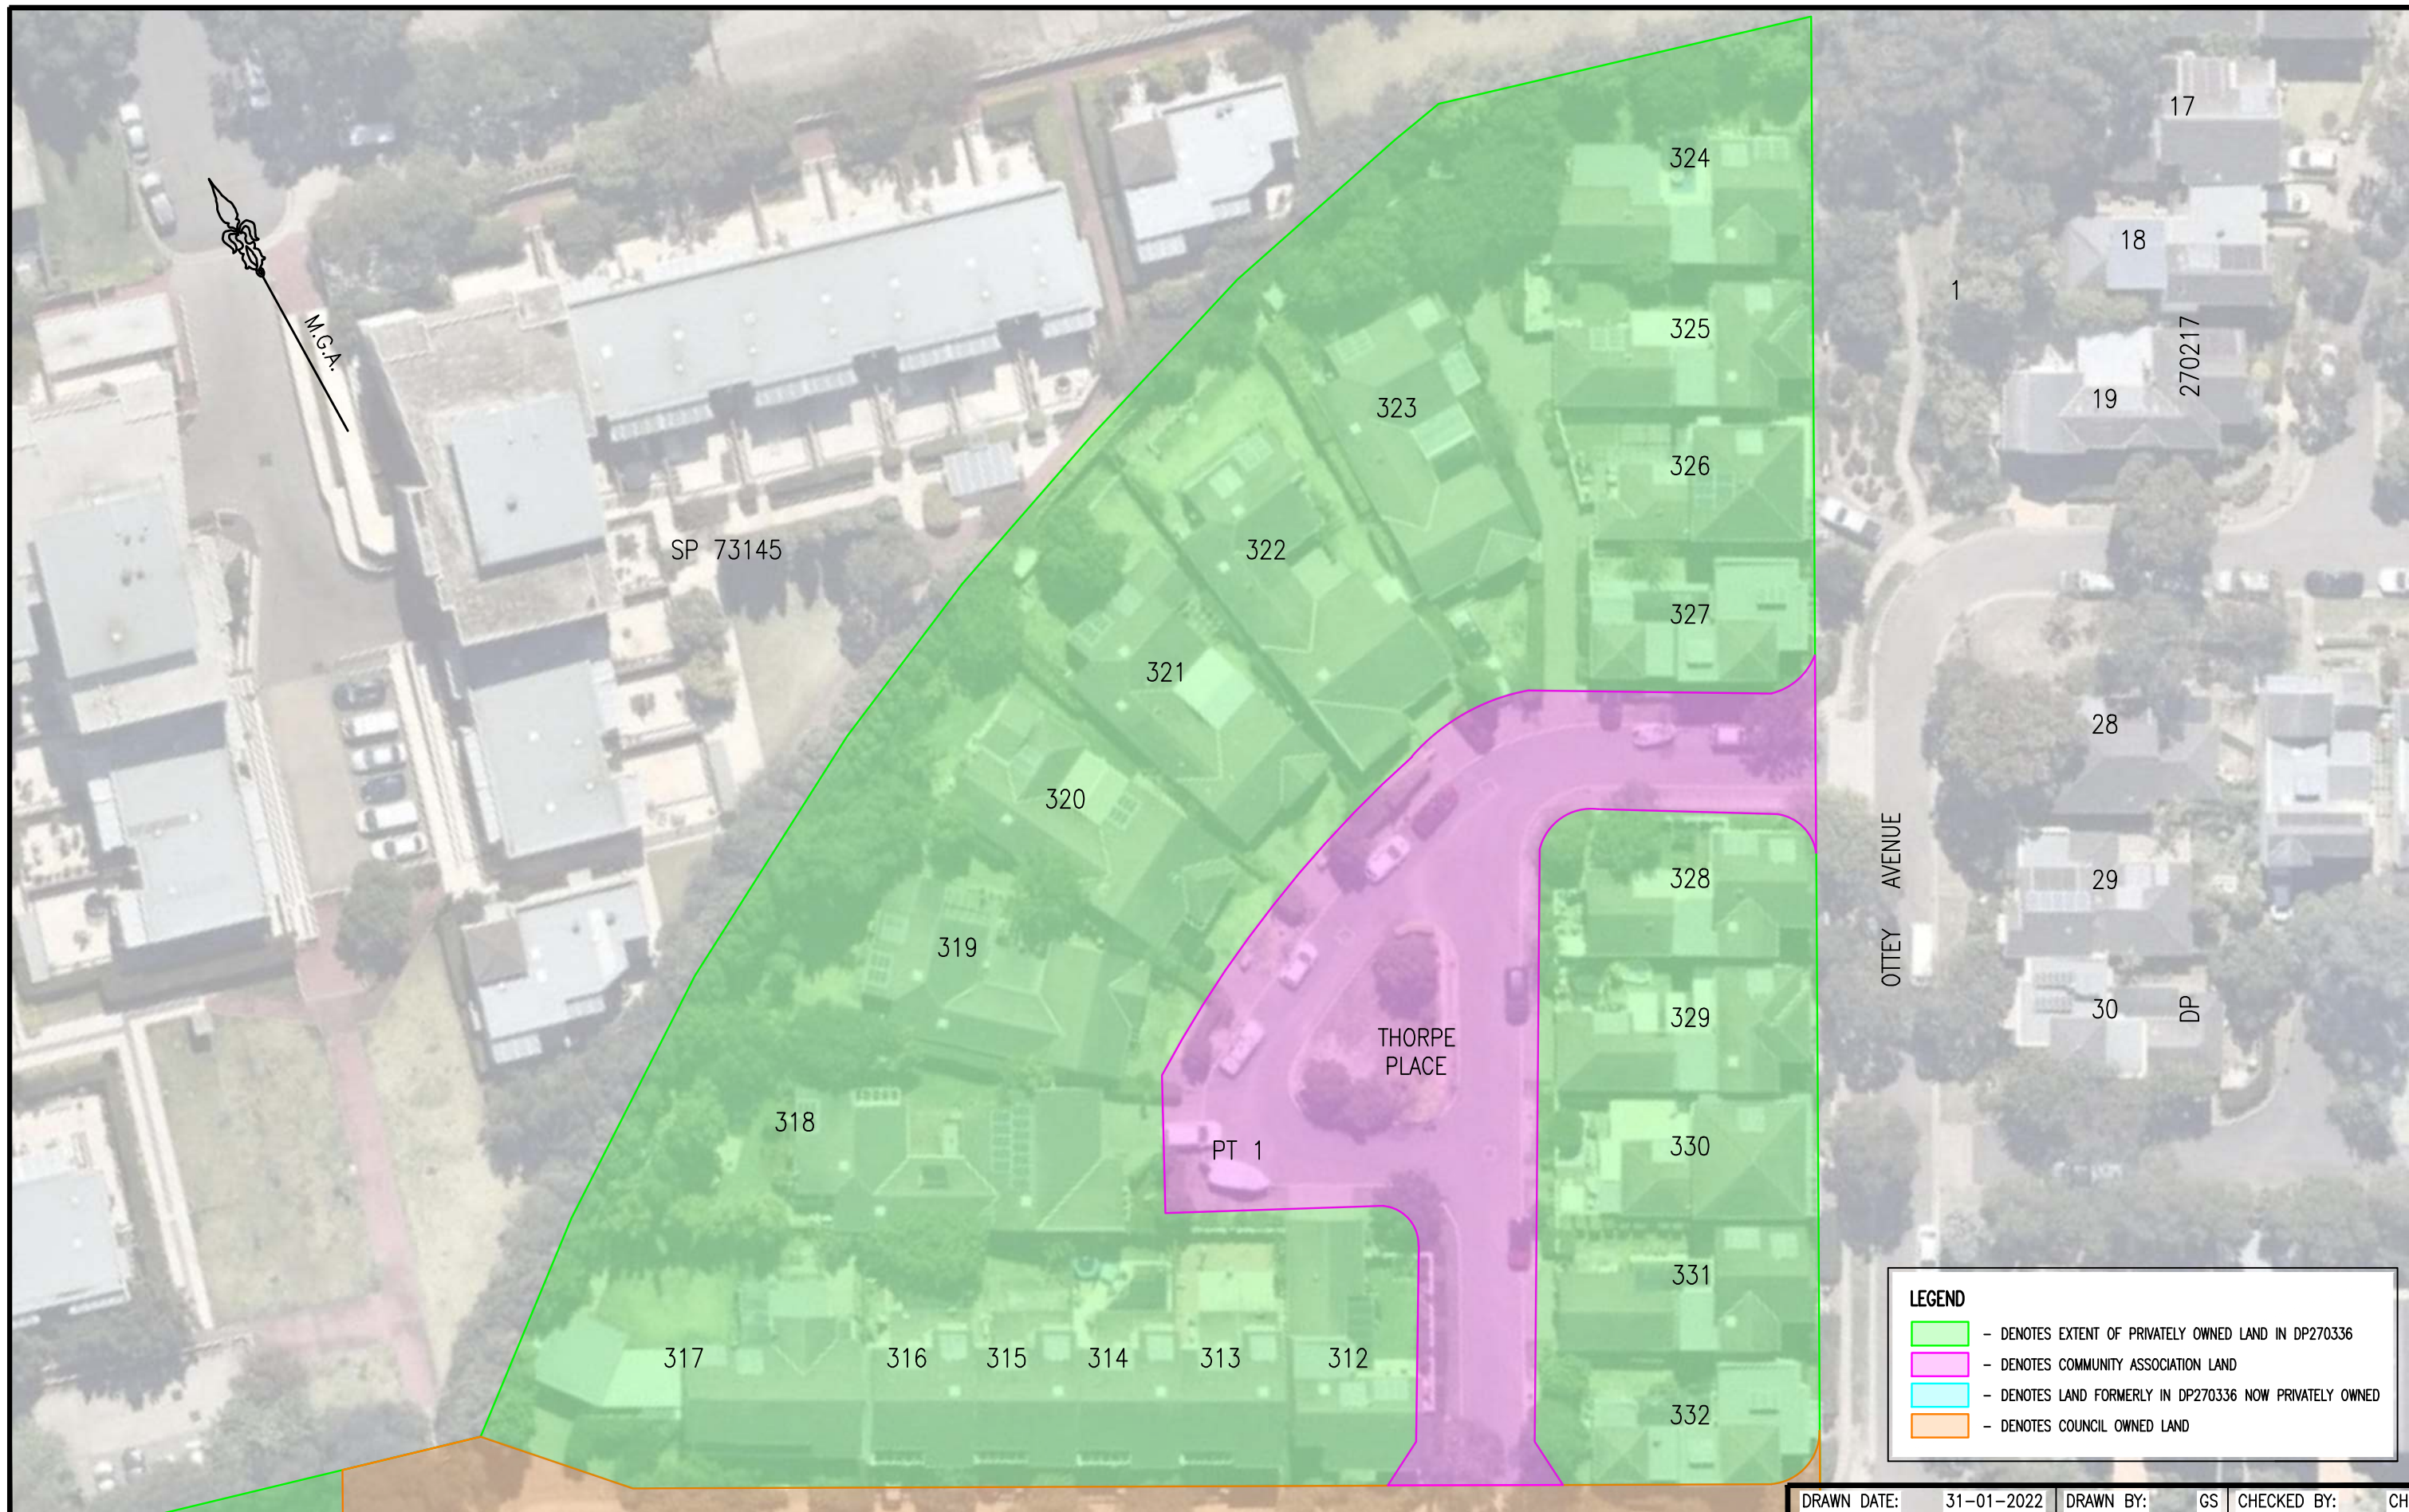



LEGEND

- - DENOTES EXTENT OF PRIVATELY OWNED LAND IN DP270336
- - DENOTES COMMUNITY ASSOCIATION LAND
- - DENOTES LAND FORMERLY IN DP270336 NOW PRIVATELY OWNED
- - DENOTES COUNCIL OWNED LAND

DRAWN DATE: 31-01-2022 DRAWN BY: GS CHECKED BY: CH




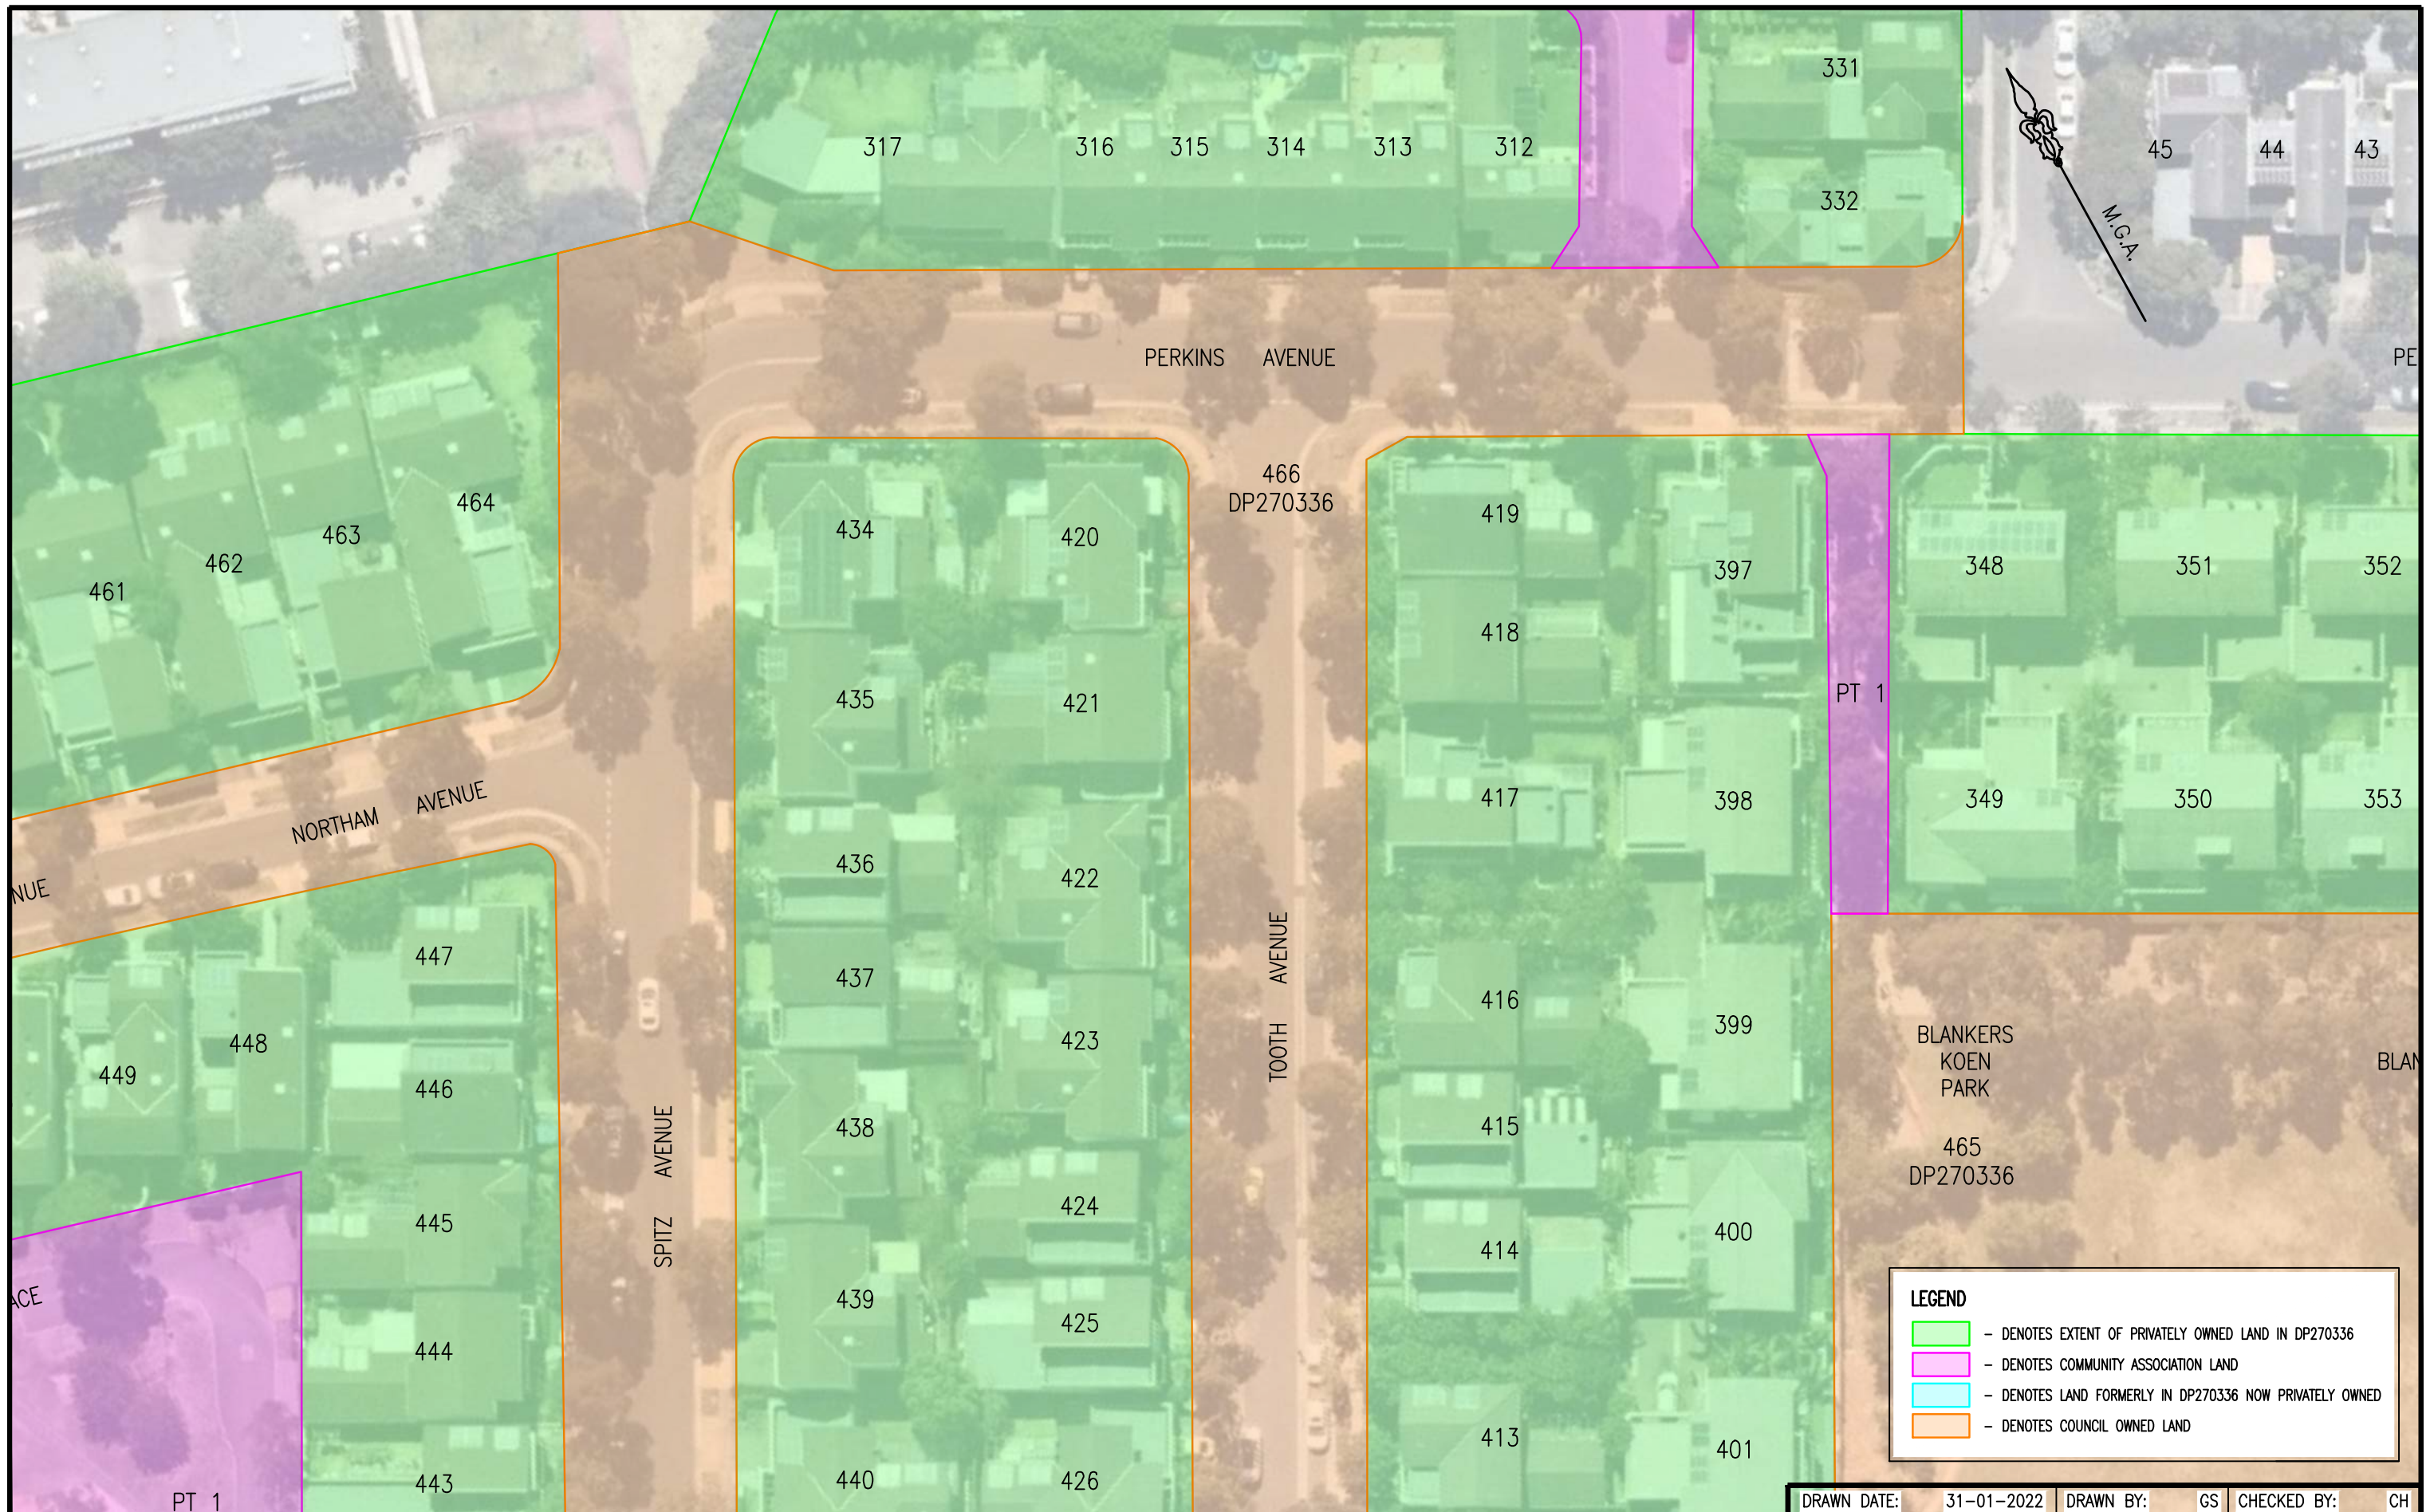

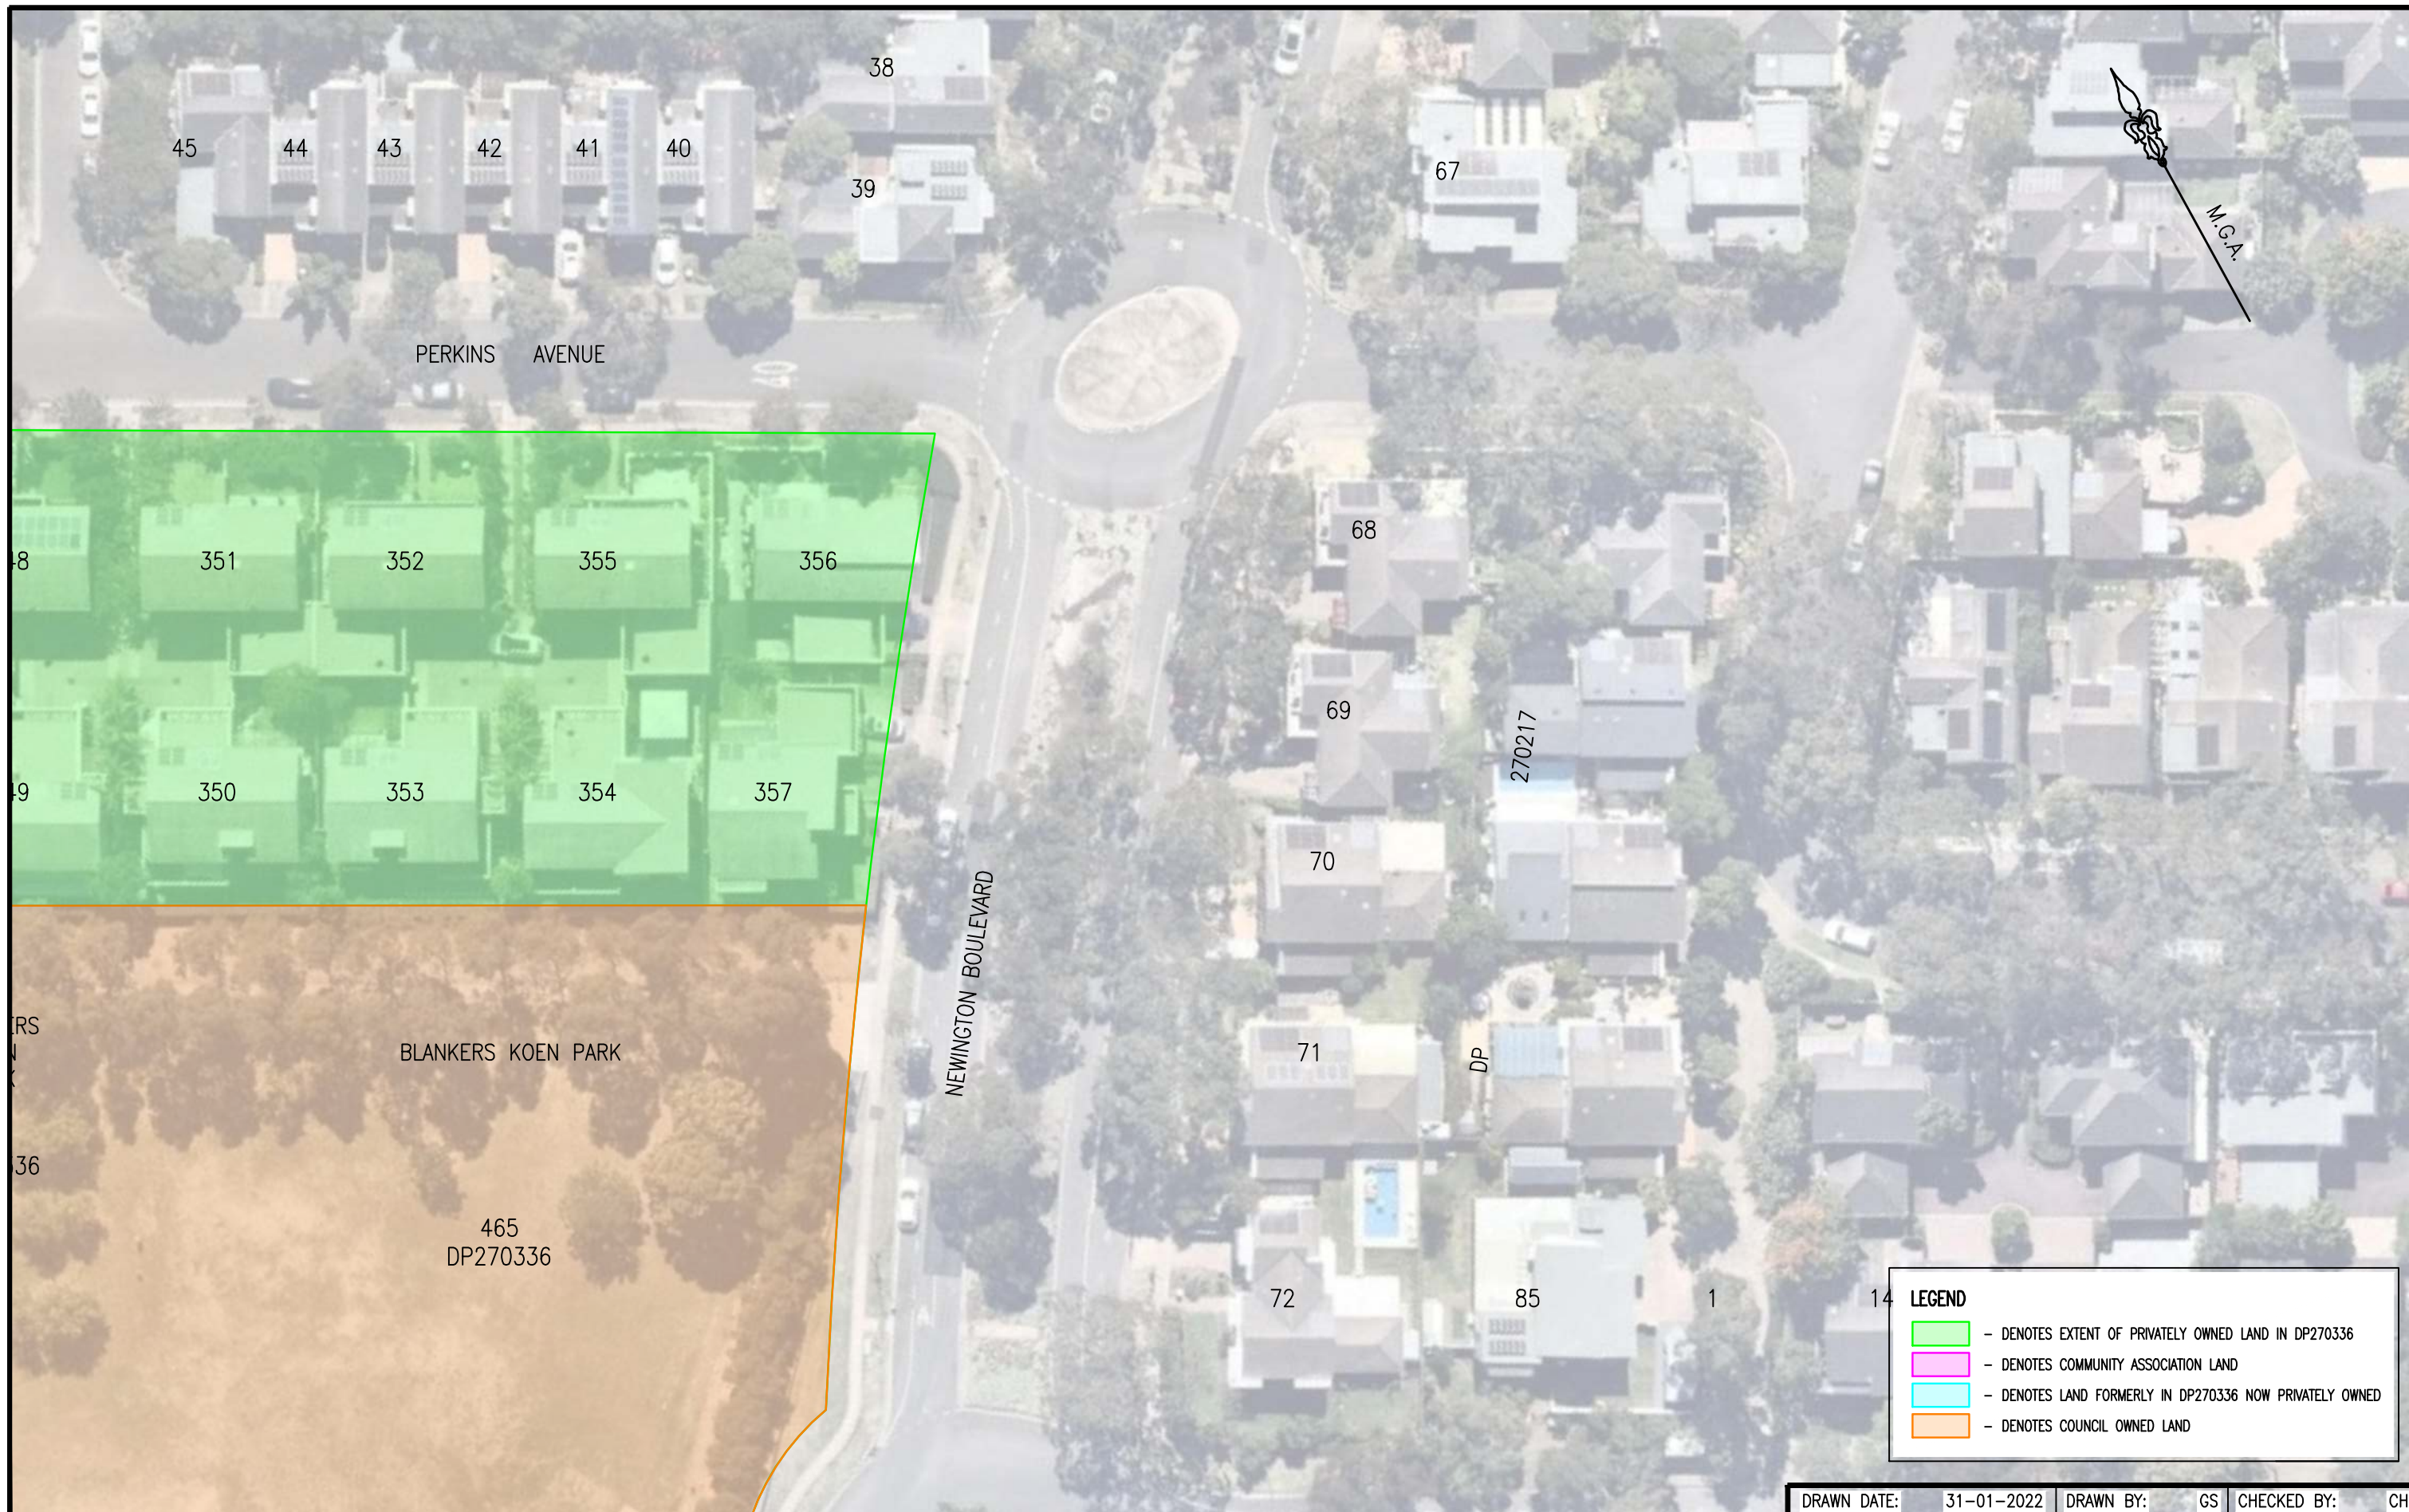




A3

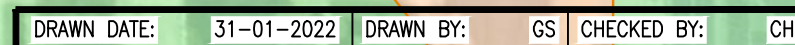



30 Grose Street, Parramatta NSW 2150
Ph: 96309299 email: info@candasurveyors.com.au

REF: 20400-22 OP V1
SHEET: 6 OF 19

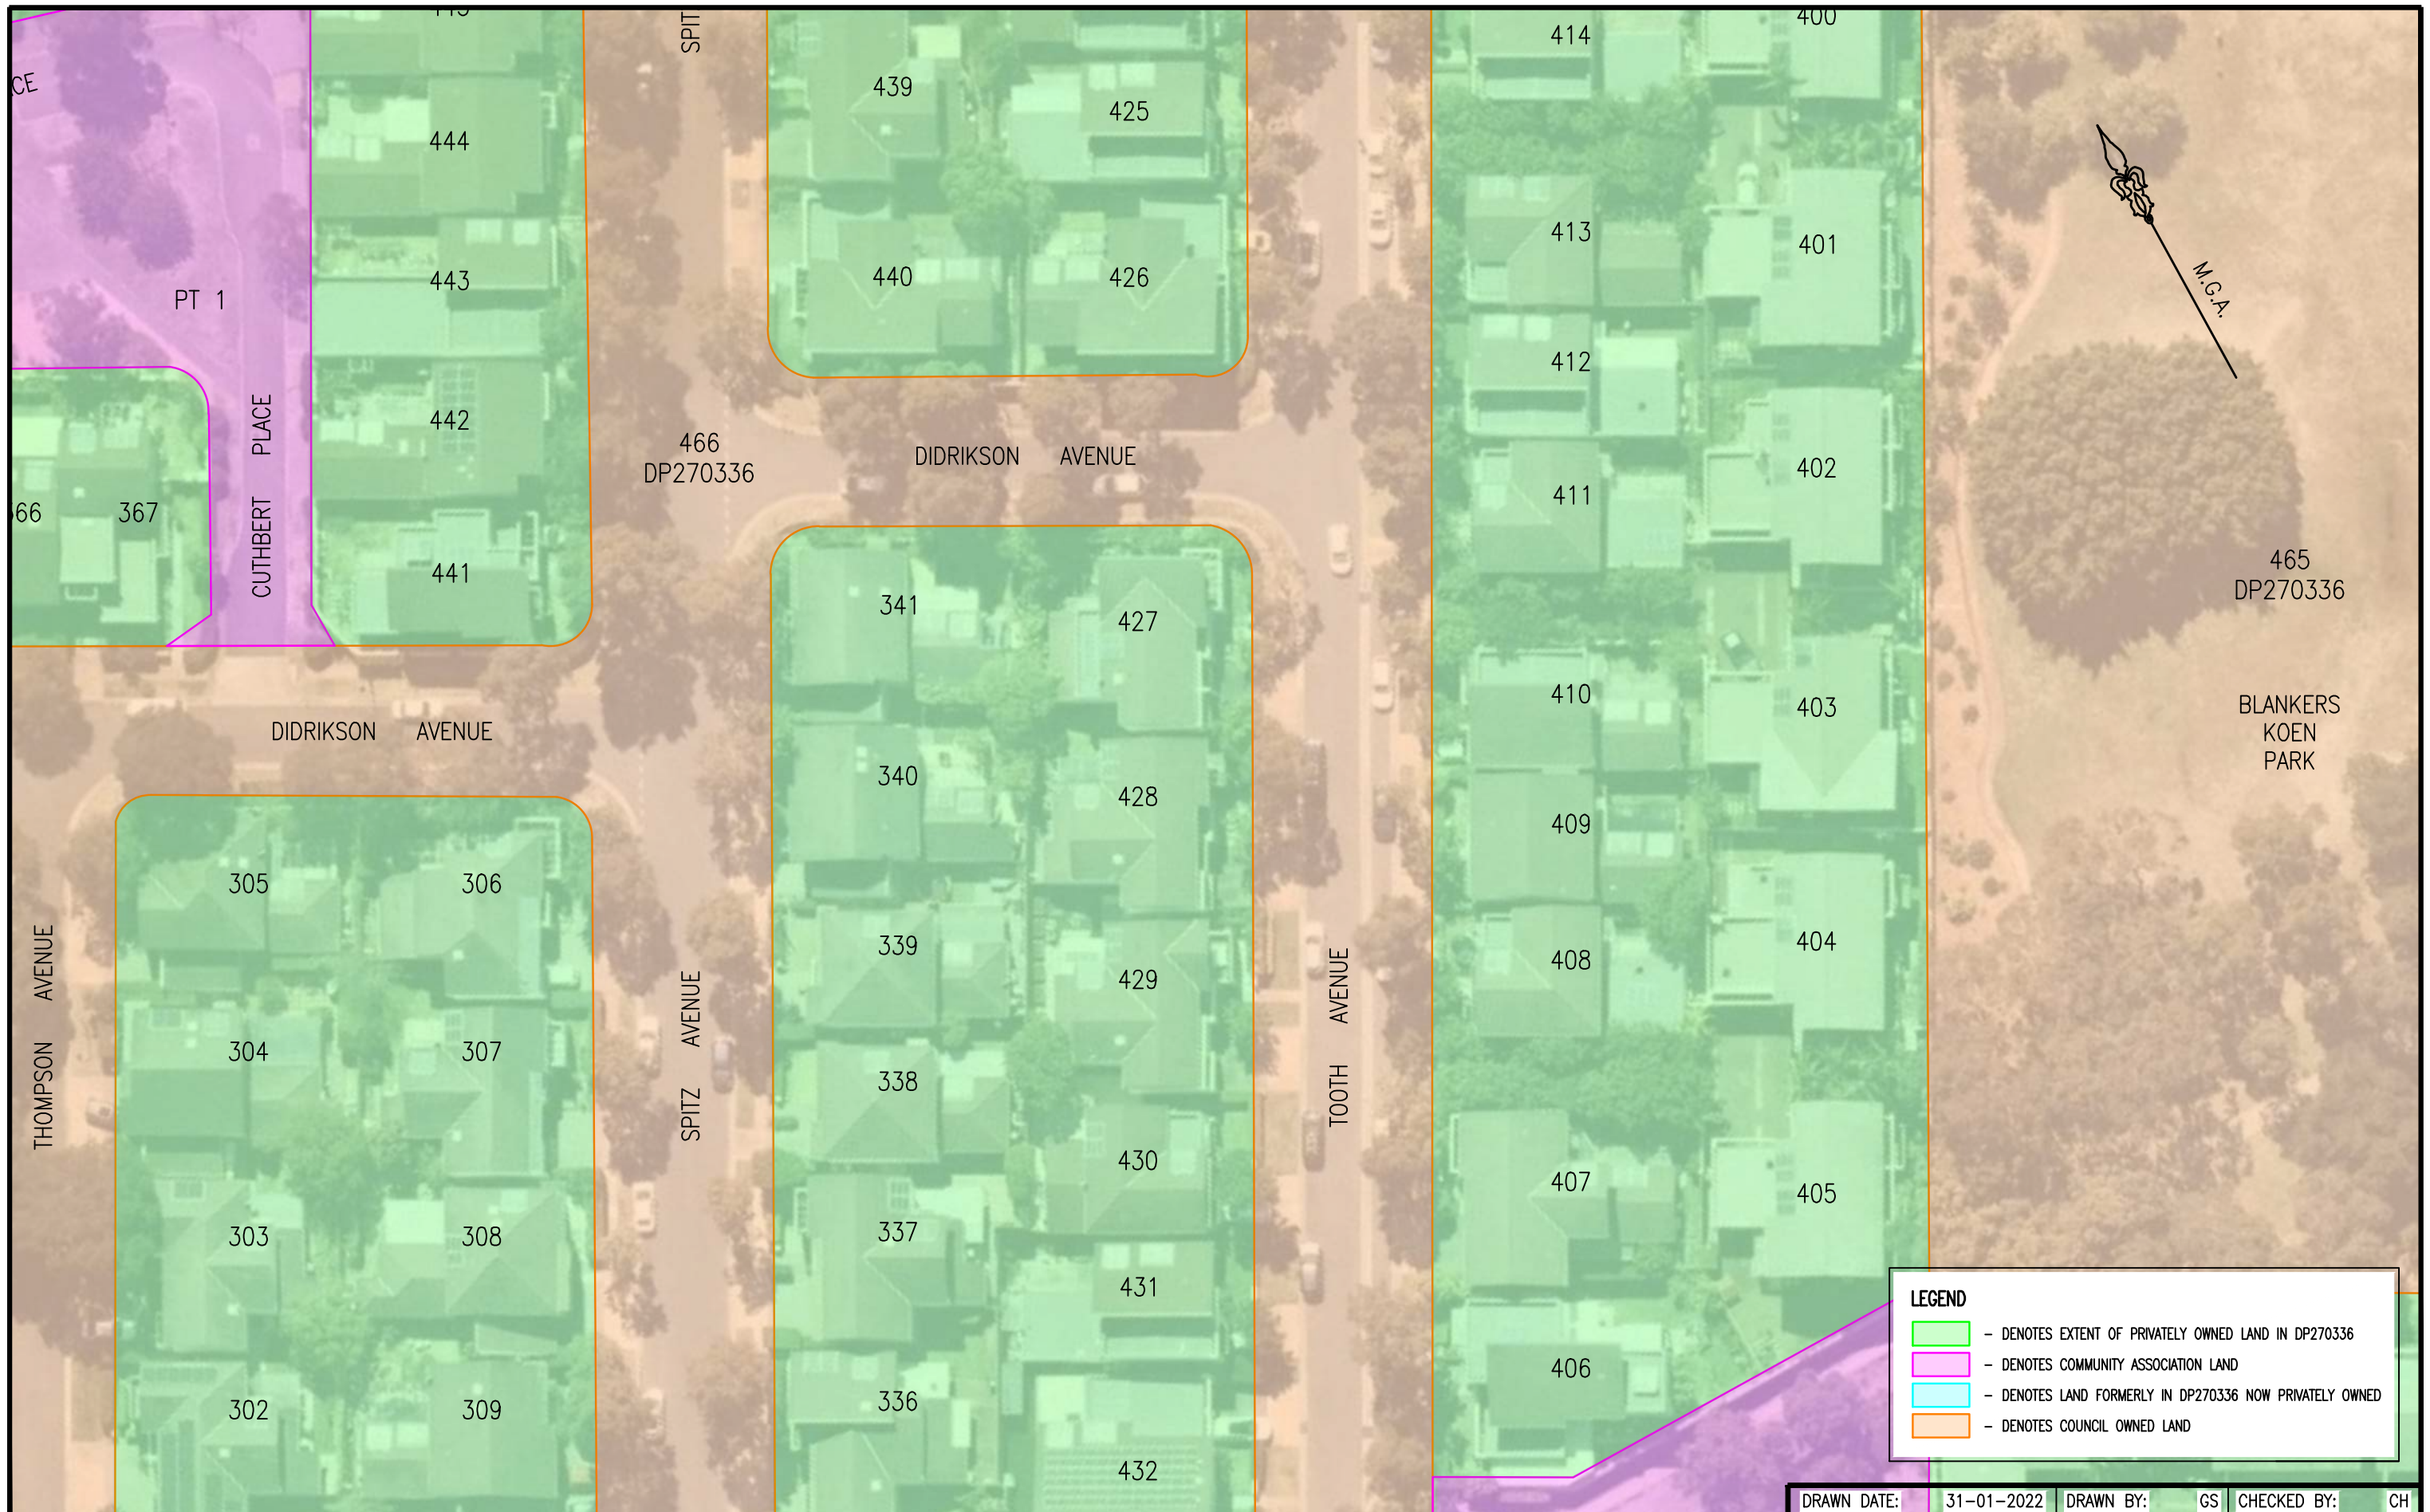



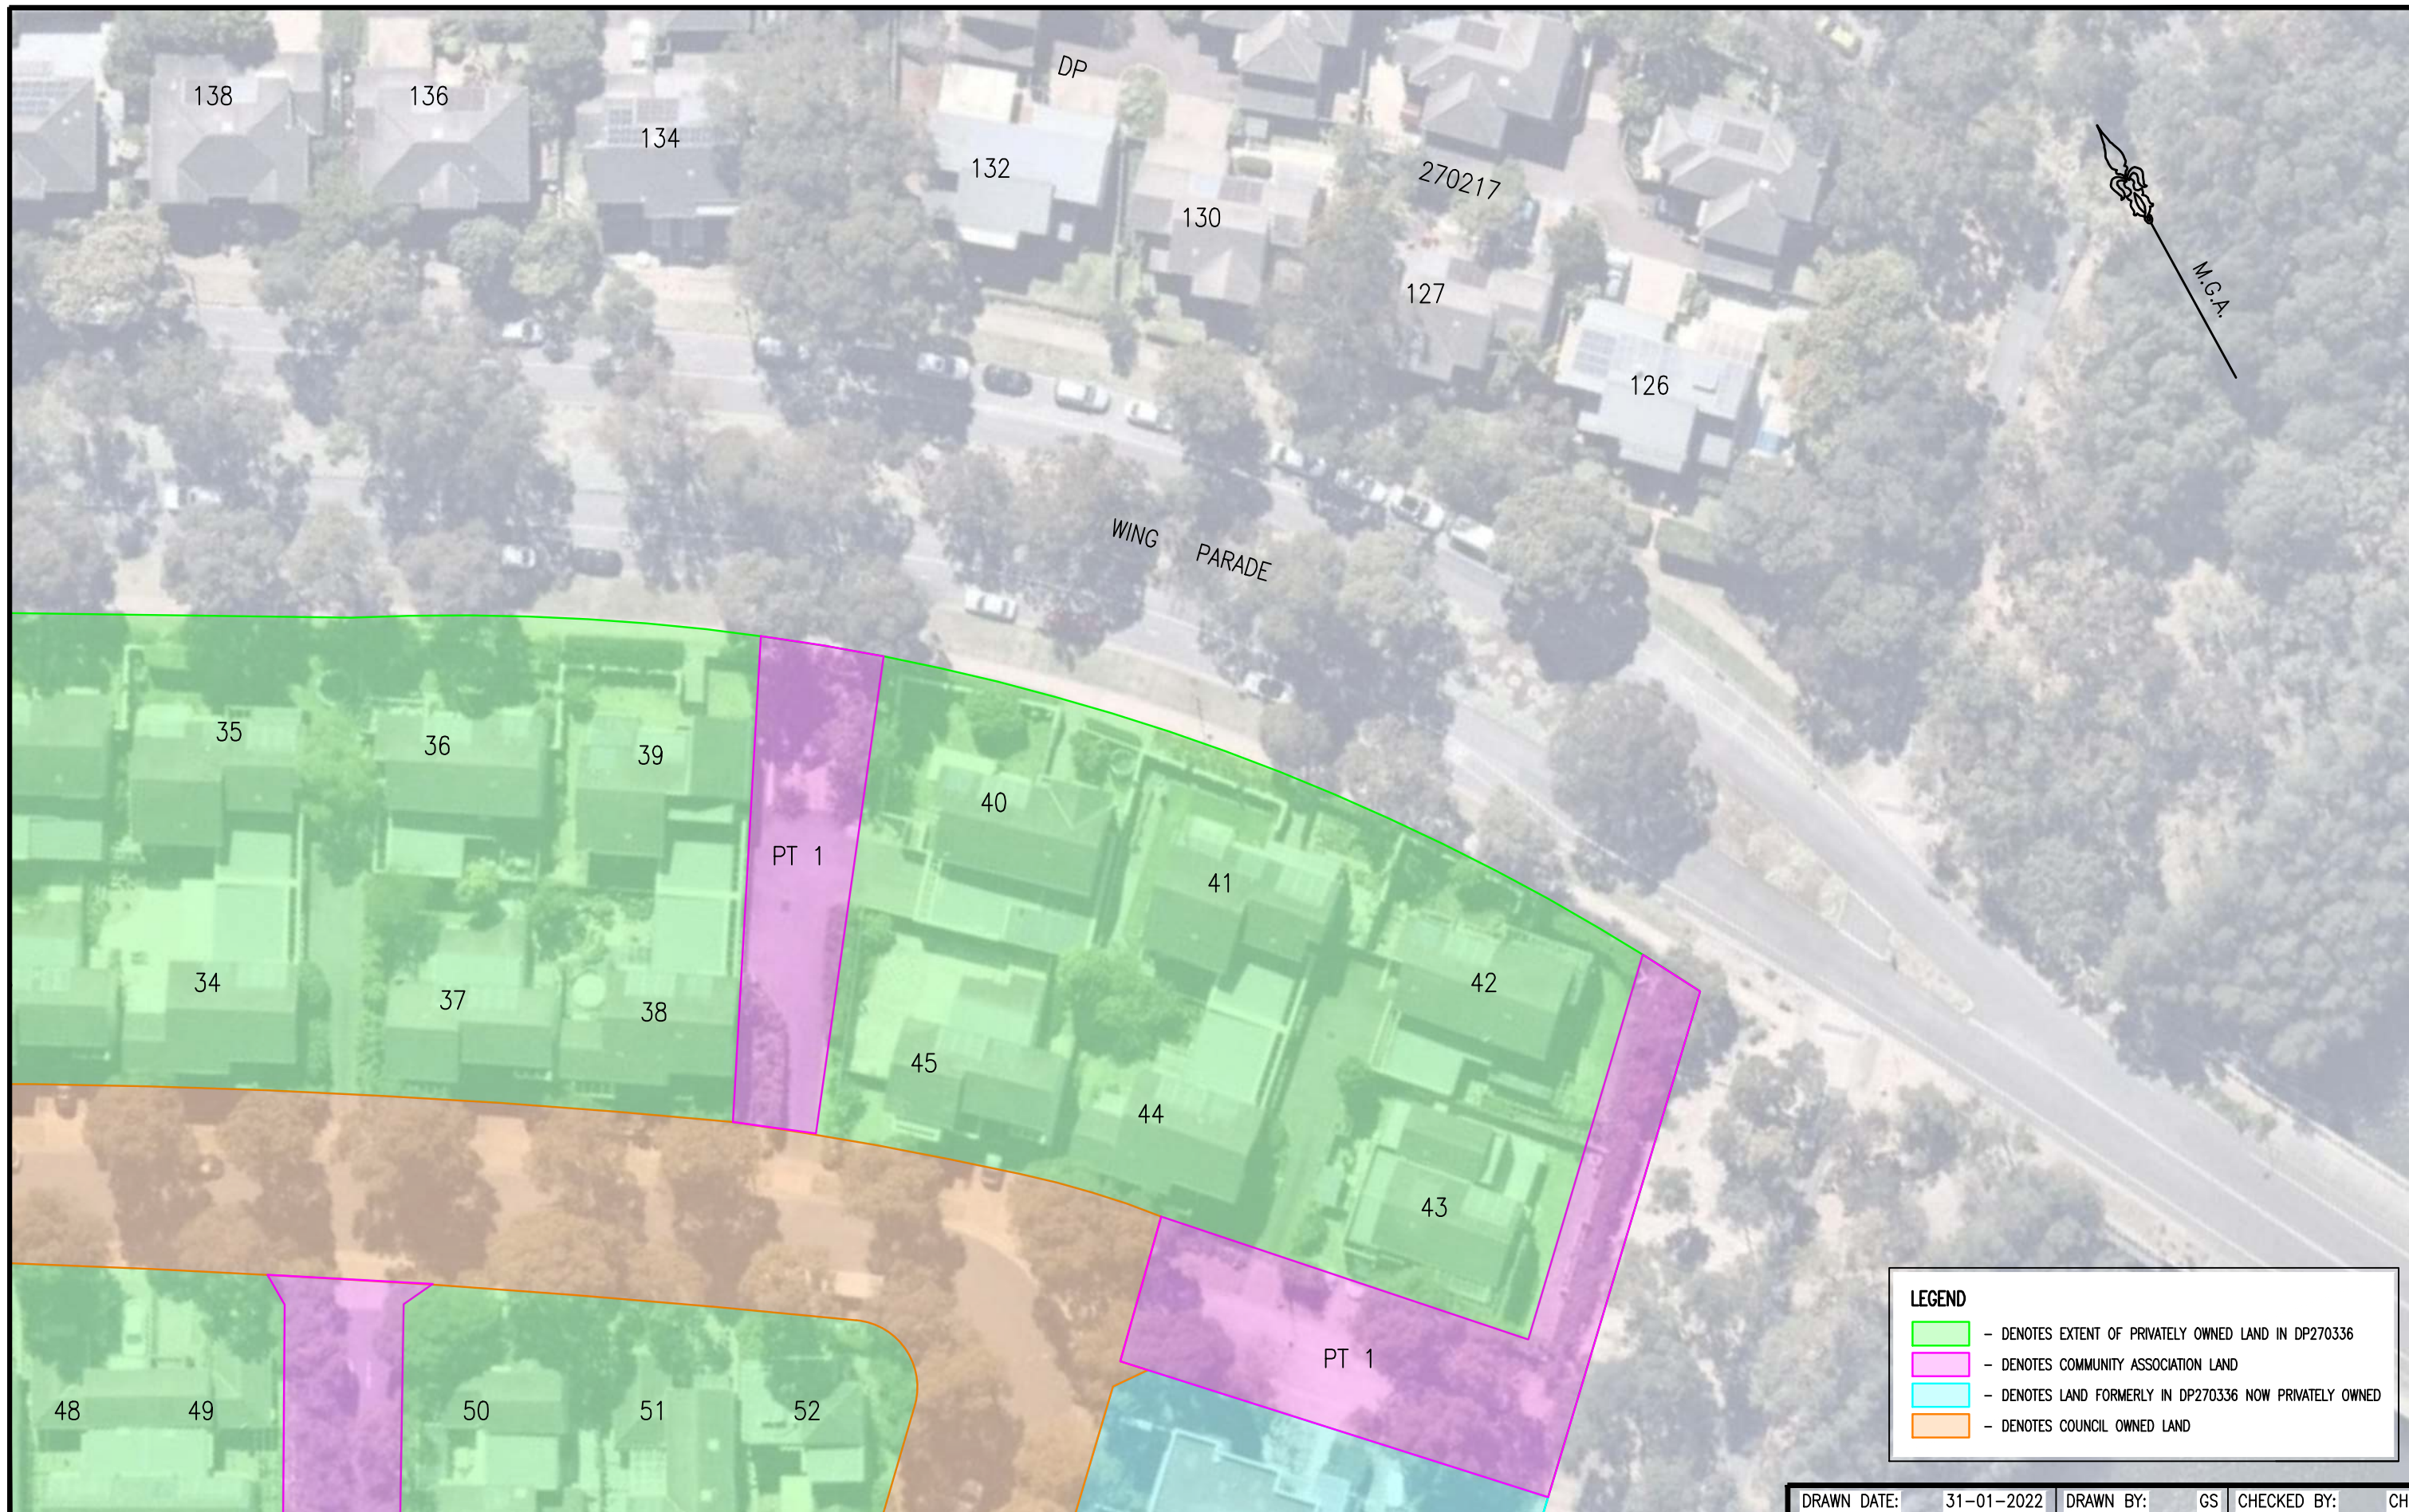


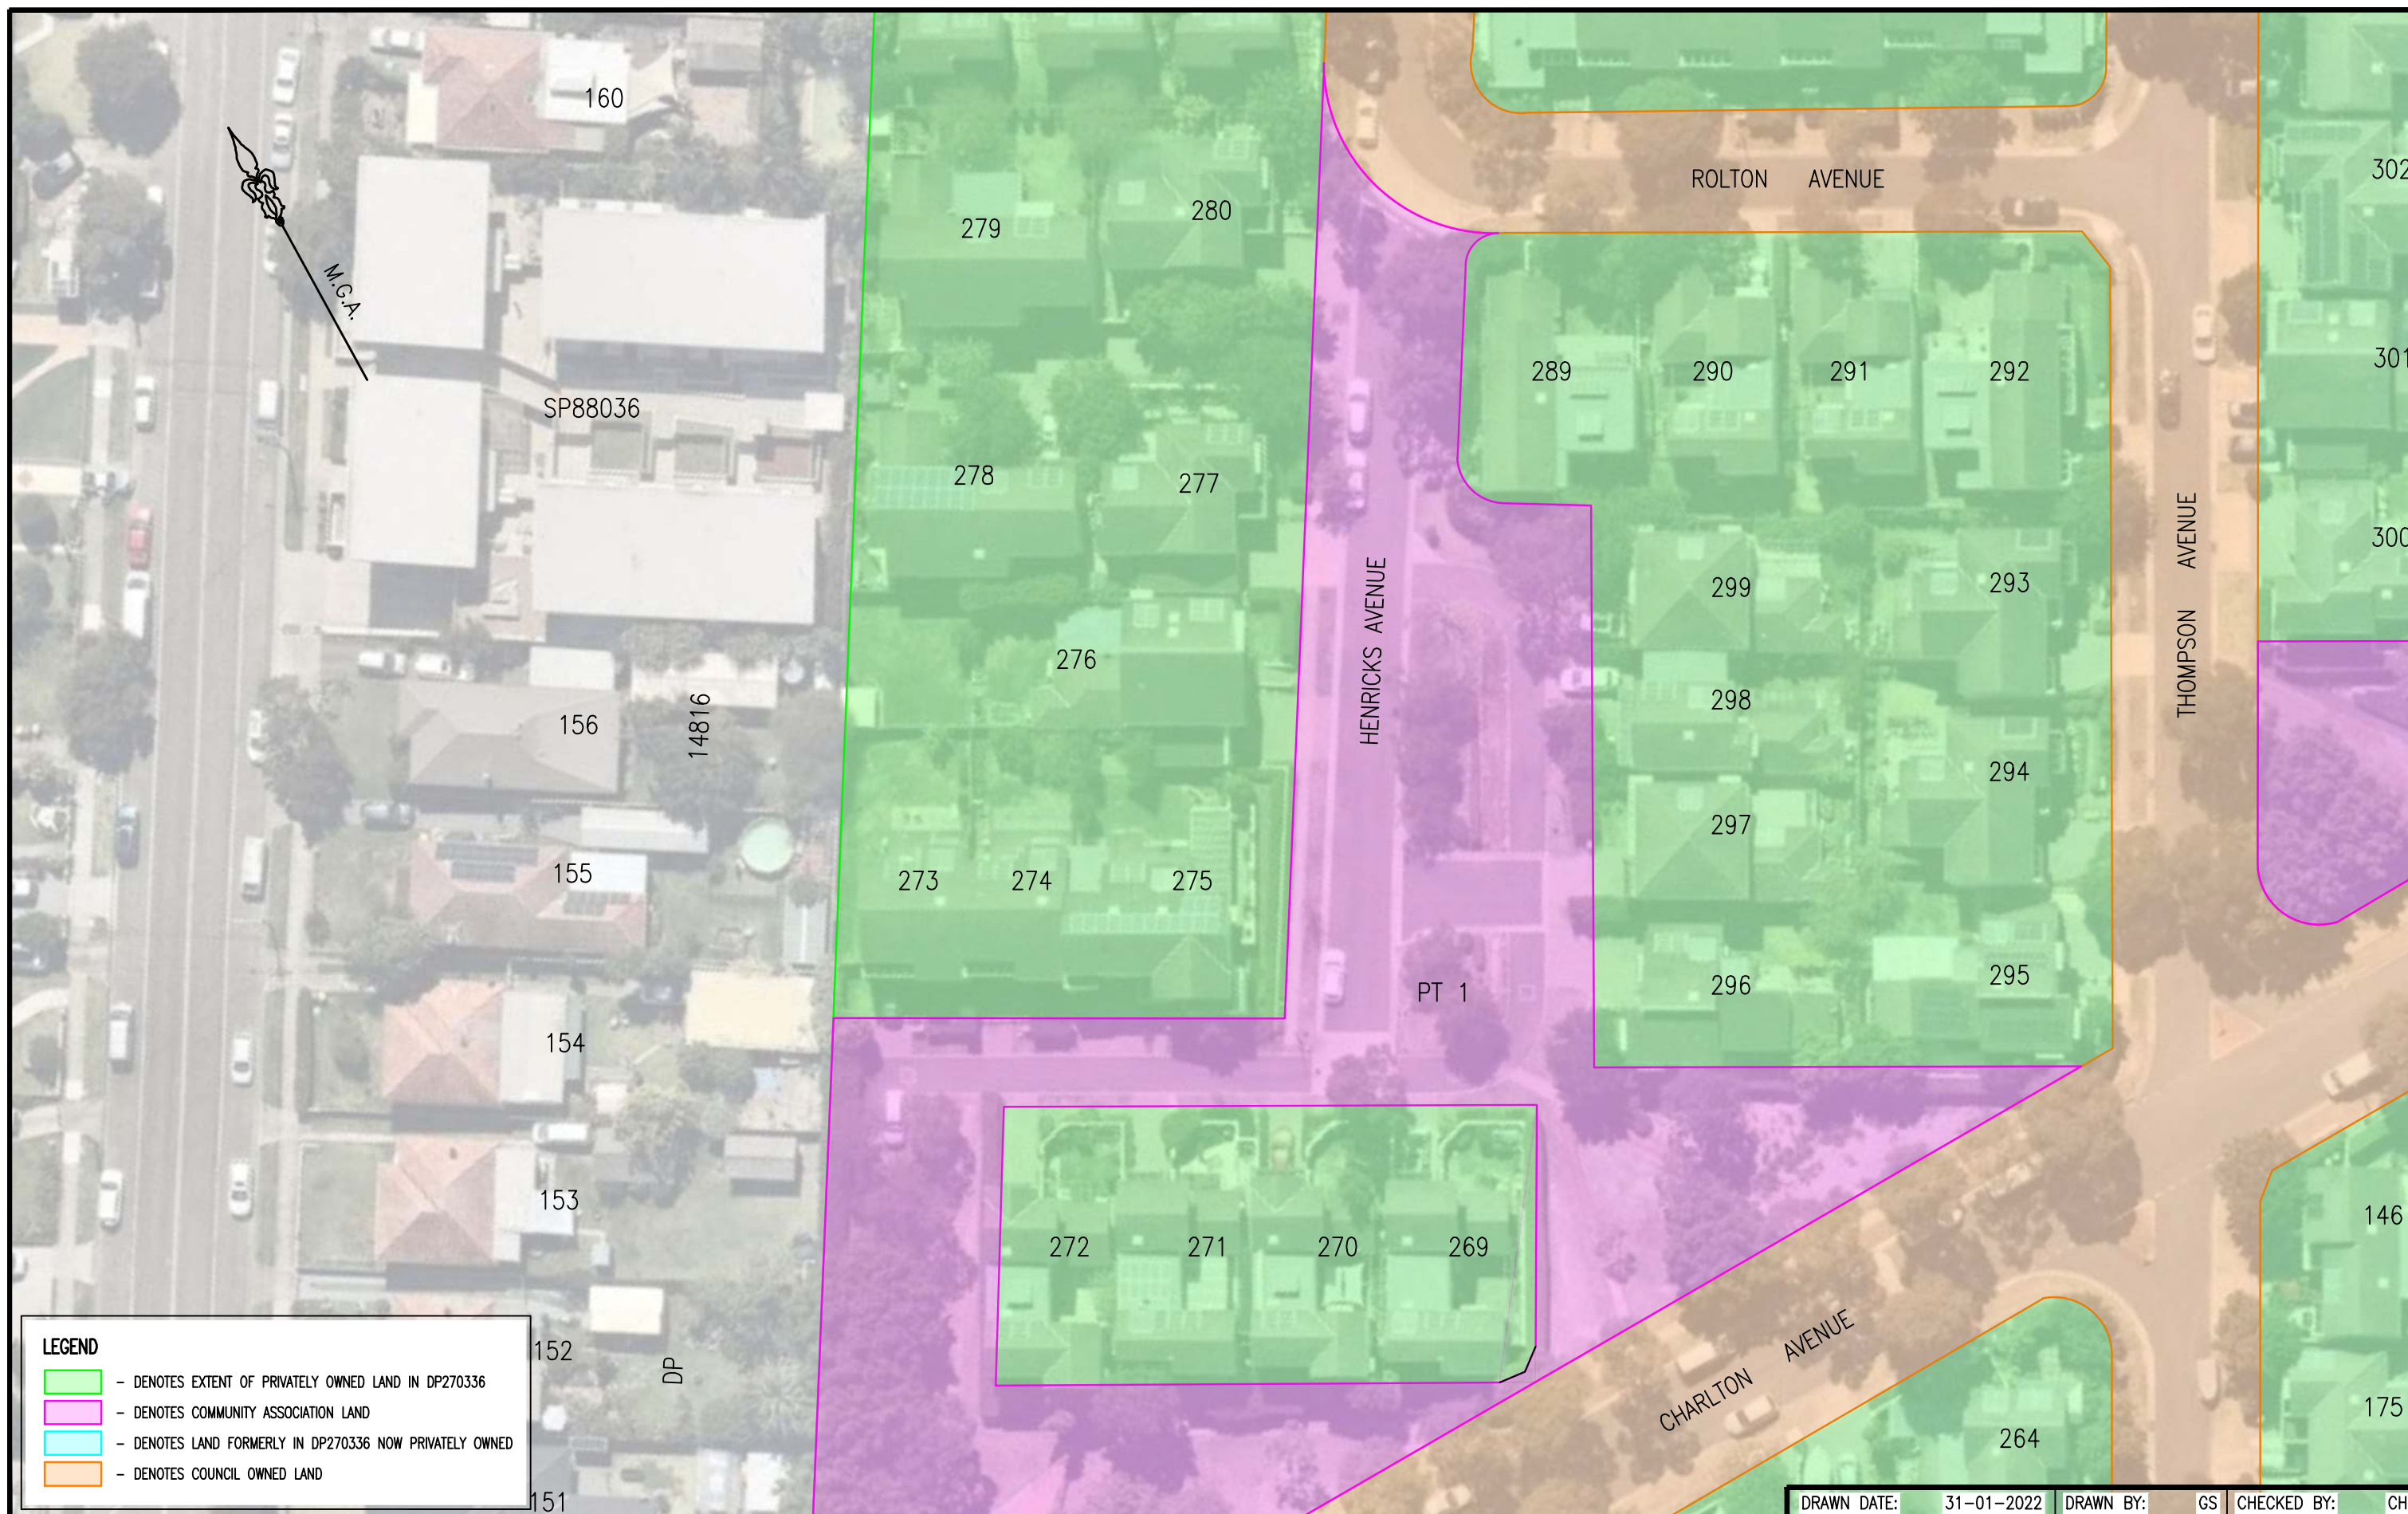

LEGEND

- - DENOTES EXTENT OF PRIVATELY OWNED LAND IN DP270336
- - DENOTES COMMUNITY ASSOCIATION LAND
- - DENOTES LAND FORMERLY IN DP270336 NOW PRIVATELY OWNED
- - DENOTES COUNCIL OWNED LAND


DRAWN DATE: 31-01-2022 DRAWN BY: GS CHECKED BY: CH

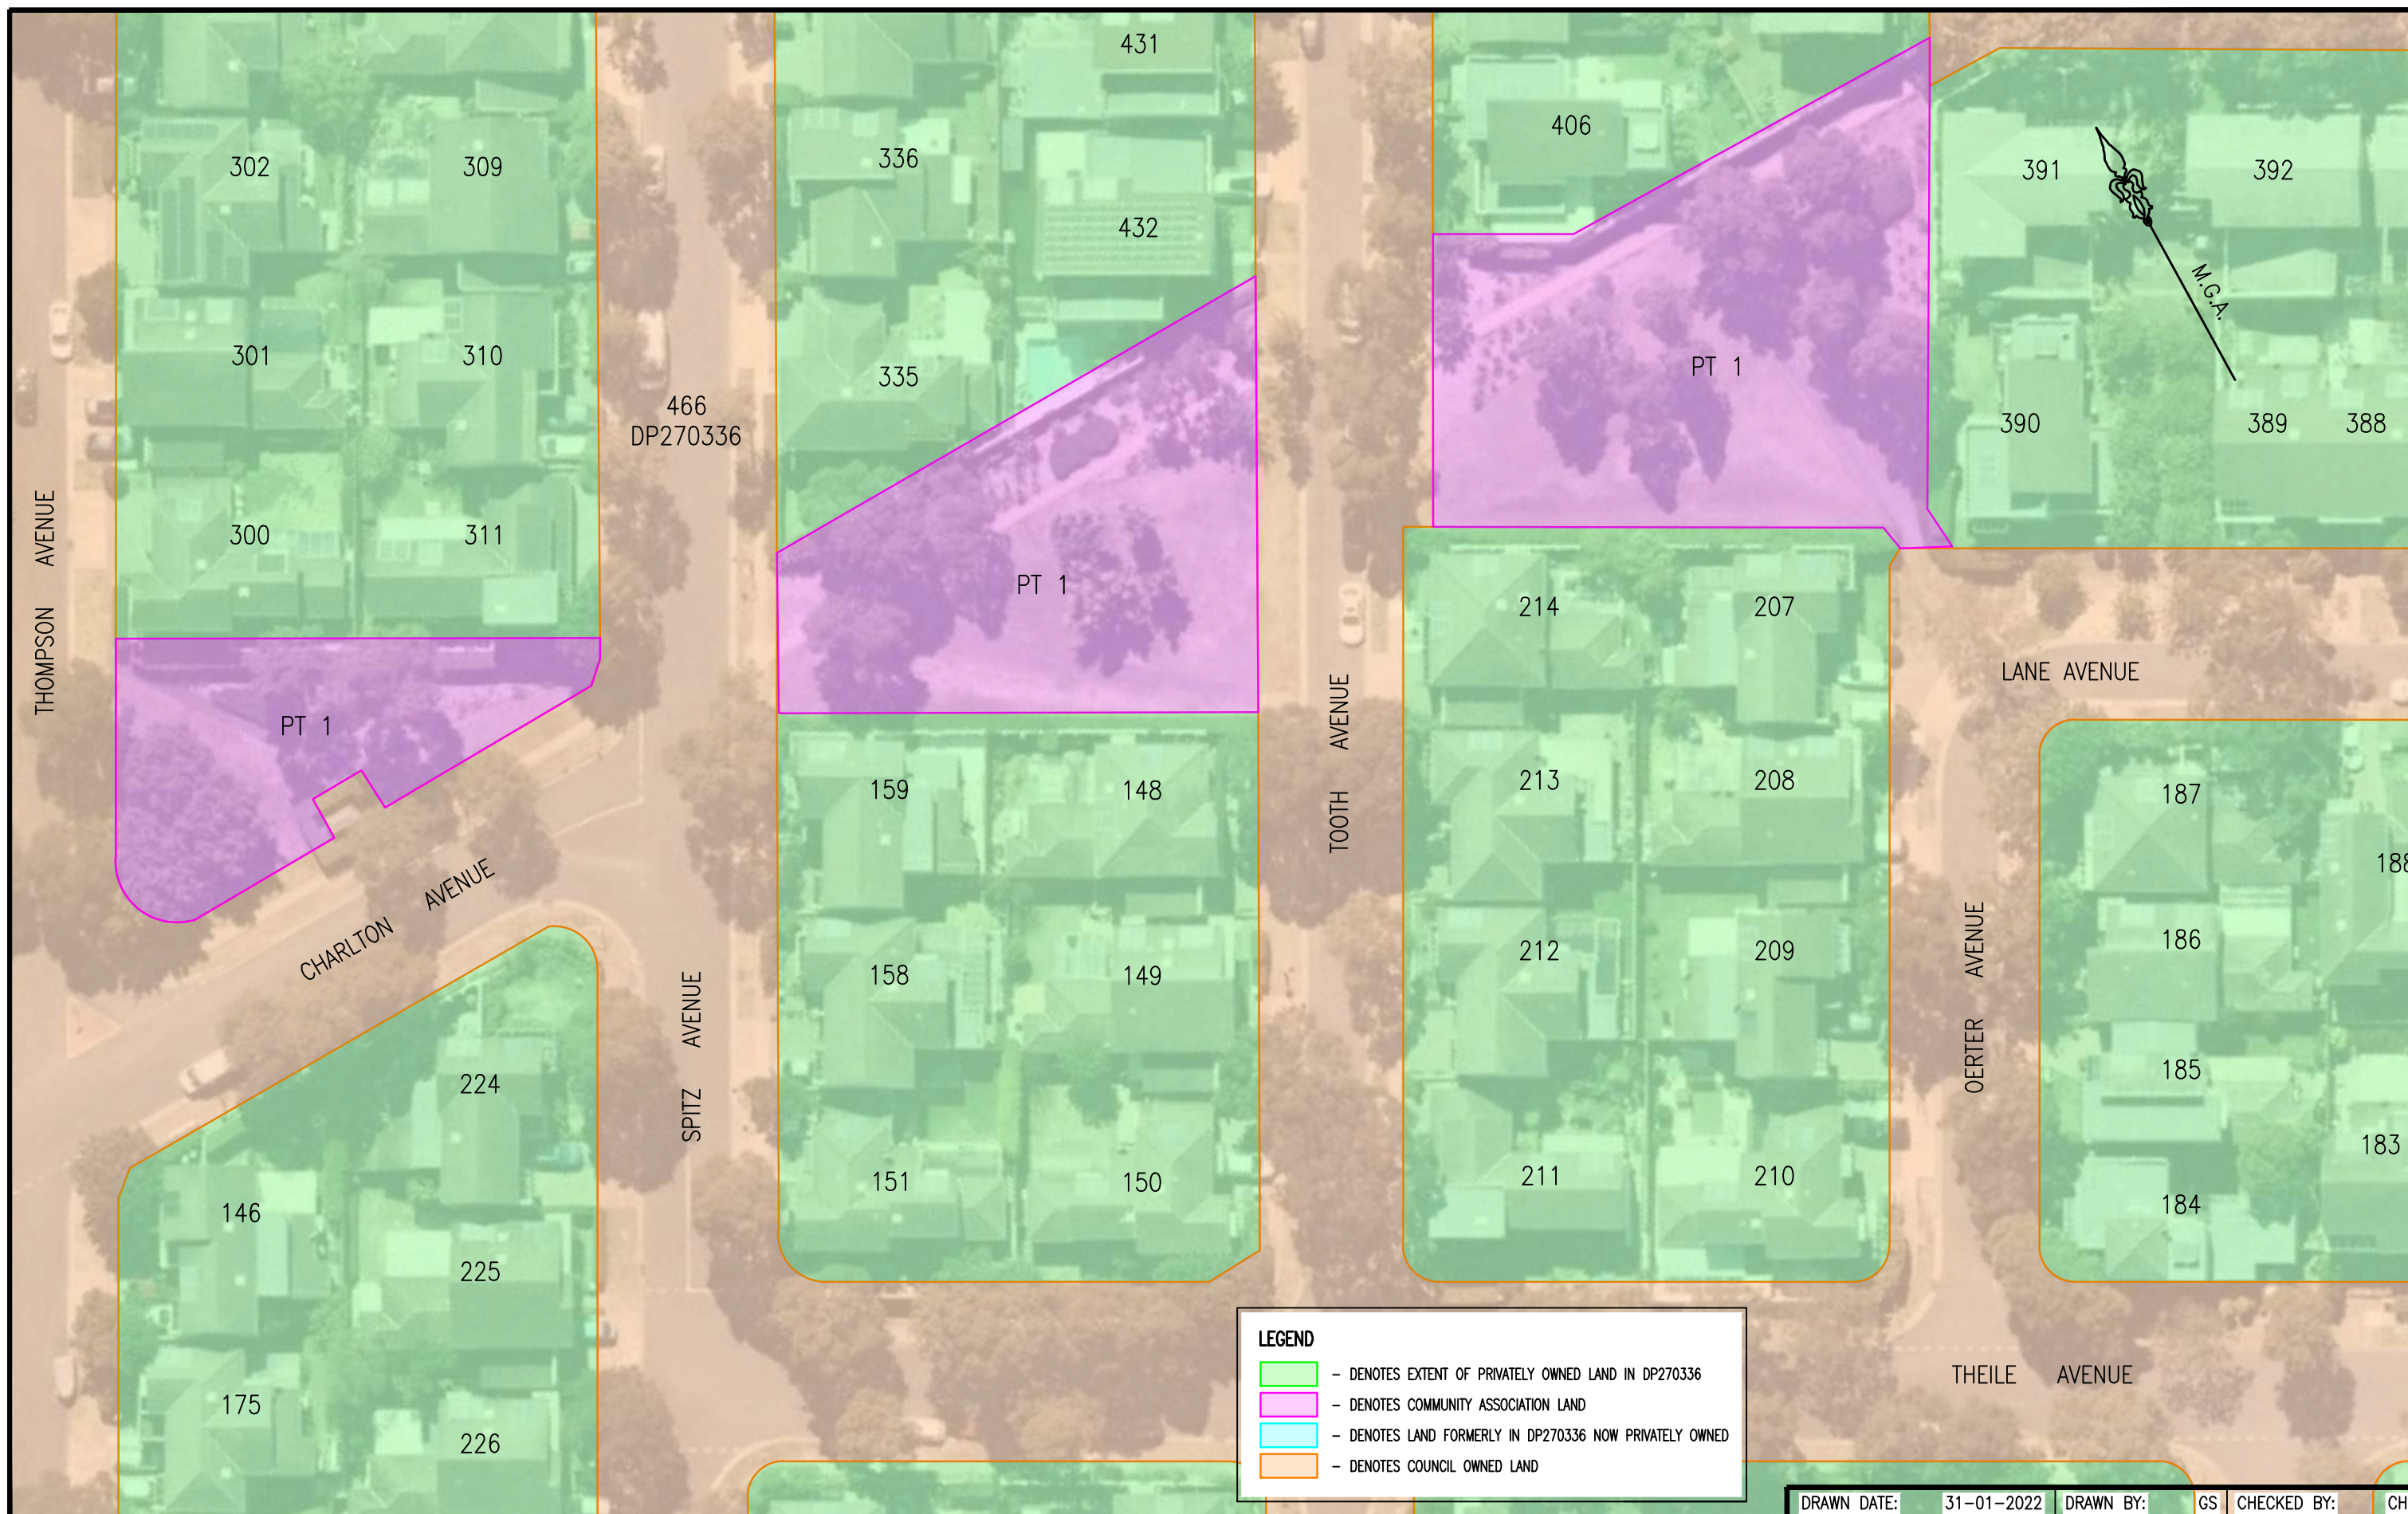



LEGEND


- DENOTES EXTENT OF PRIVATELY OWNED LAND IN DP270336
- DENOTES COMMUNITY ASSOCIATION LAND
- DENOTES LAND FORMERLY IN DP270336 NOW PRIVATELY OWNED
- DENOTES COUNCIL OWNED LAND


DRAWN DATE:	31-01-2022	DRAWN BY:	GS	CHECKED BY:	CH
-------------	------------	-----------	----	-------------	----

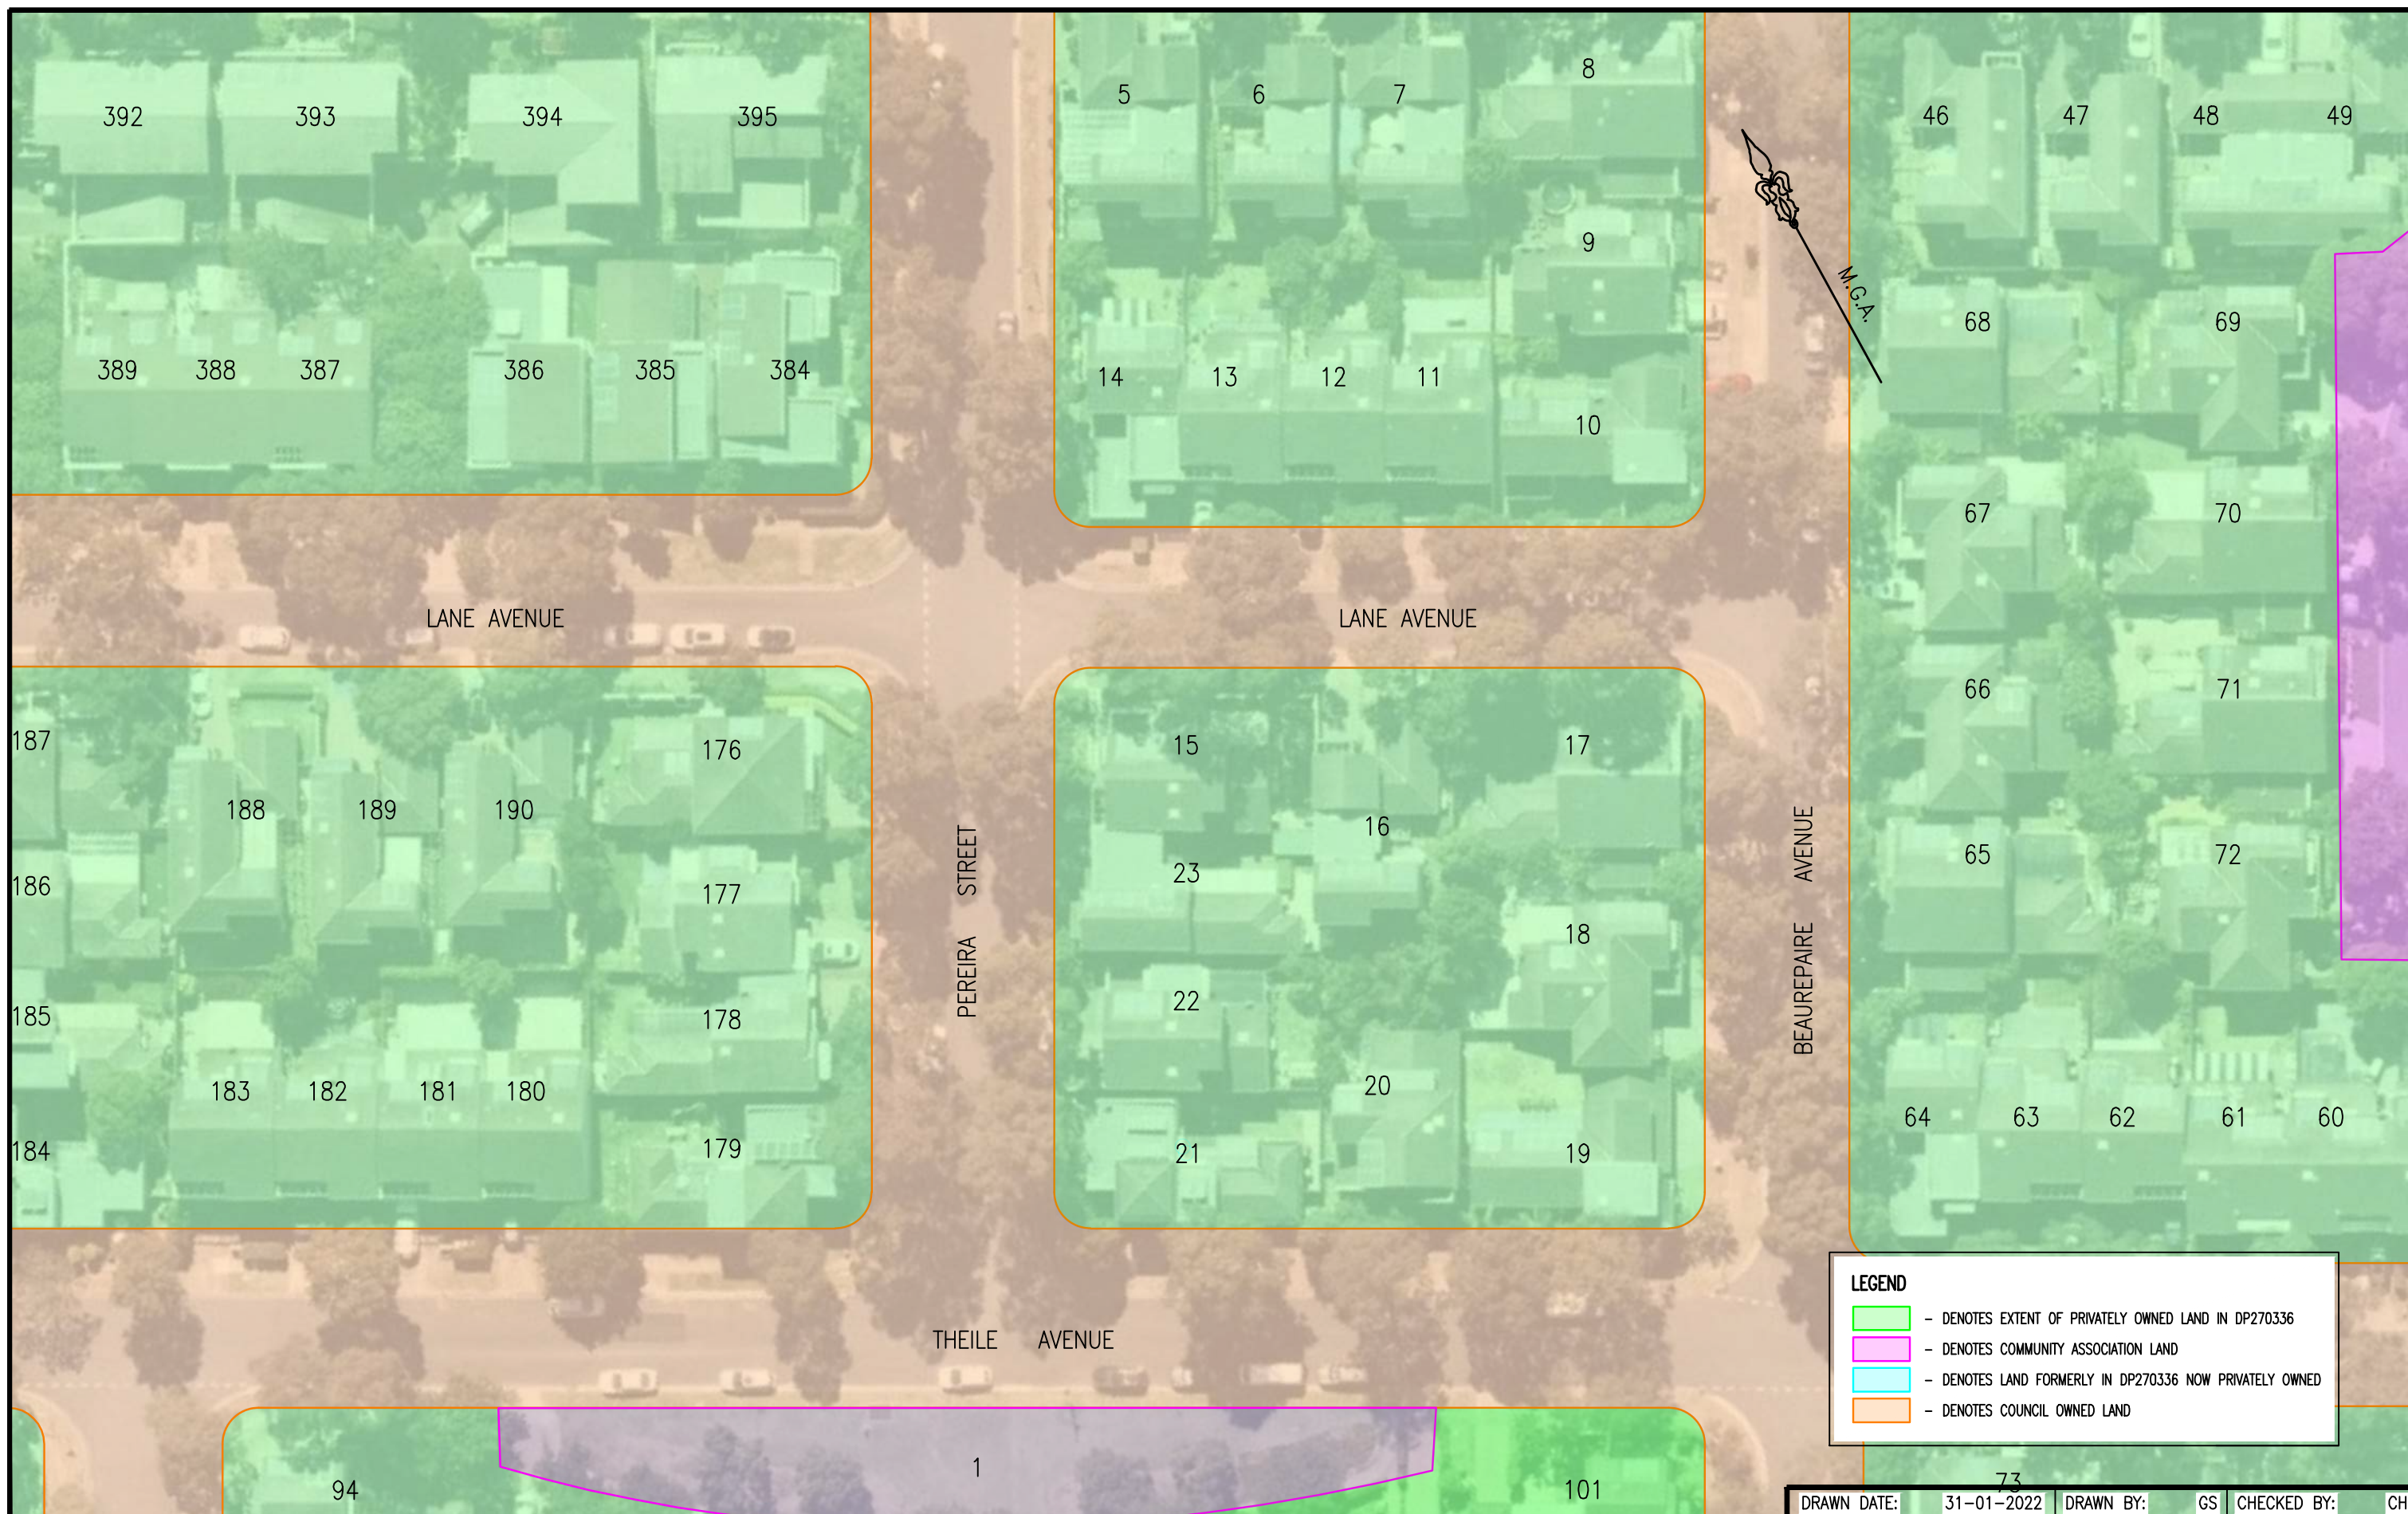


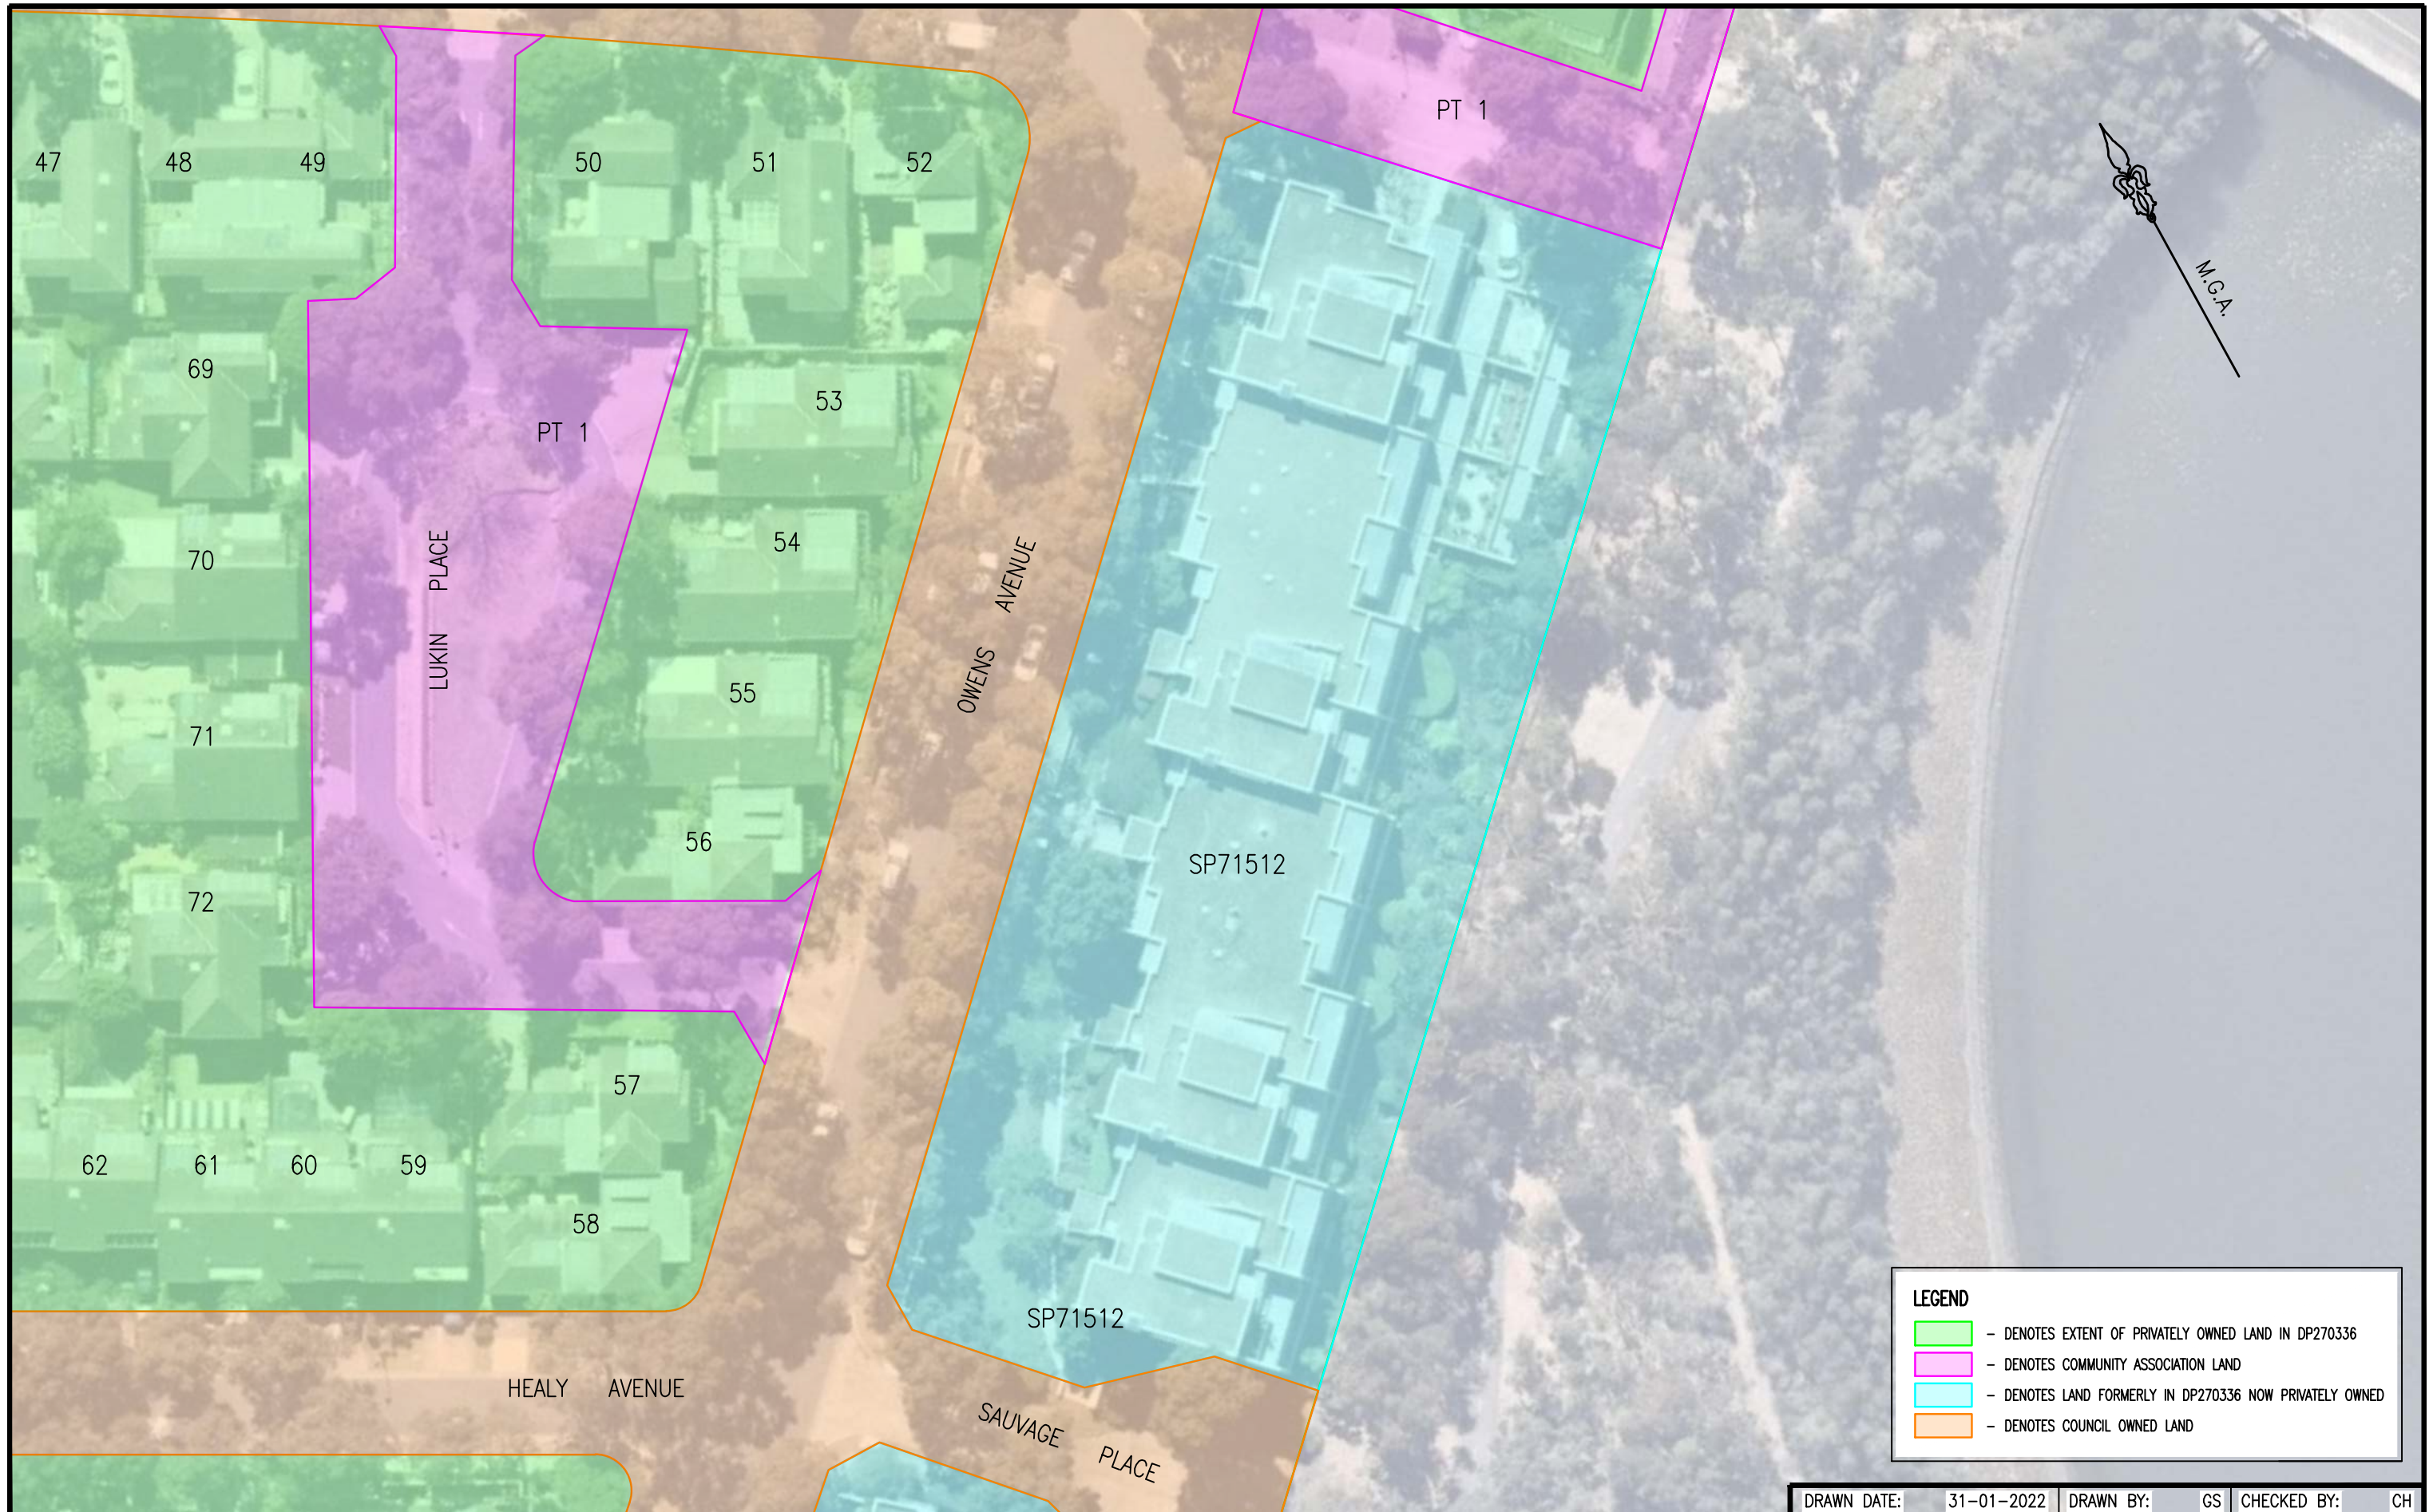

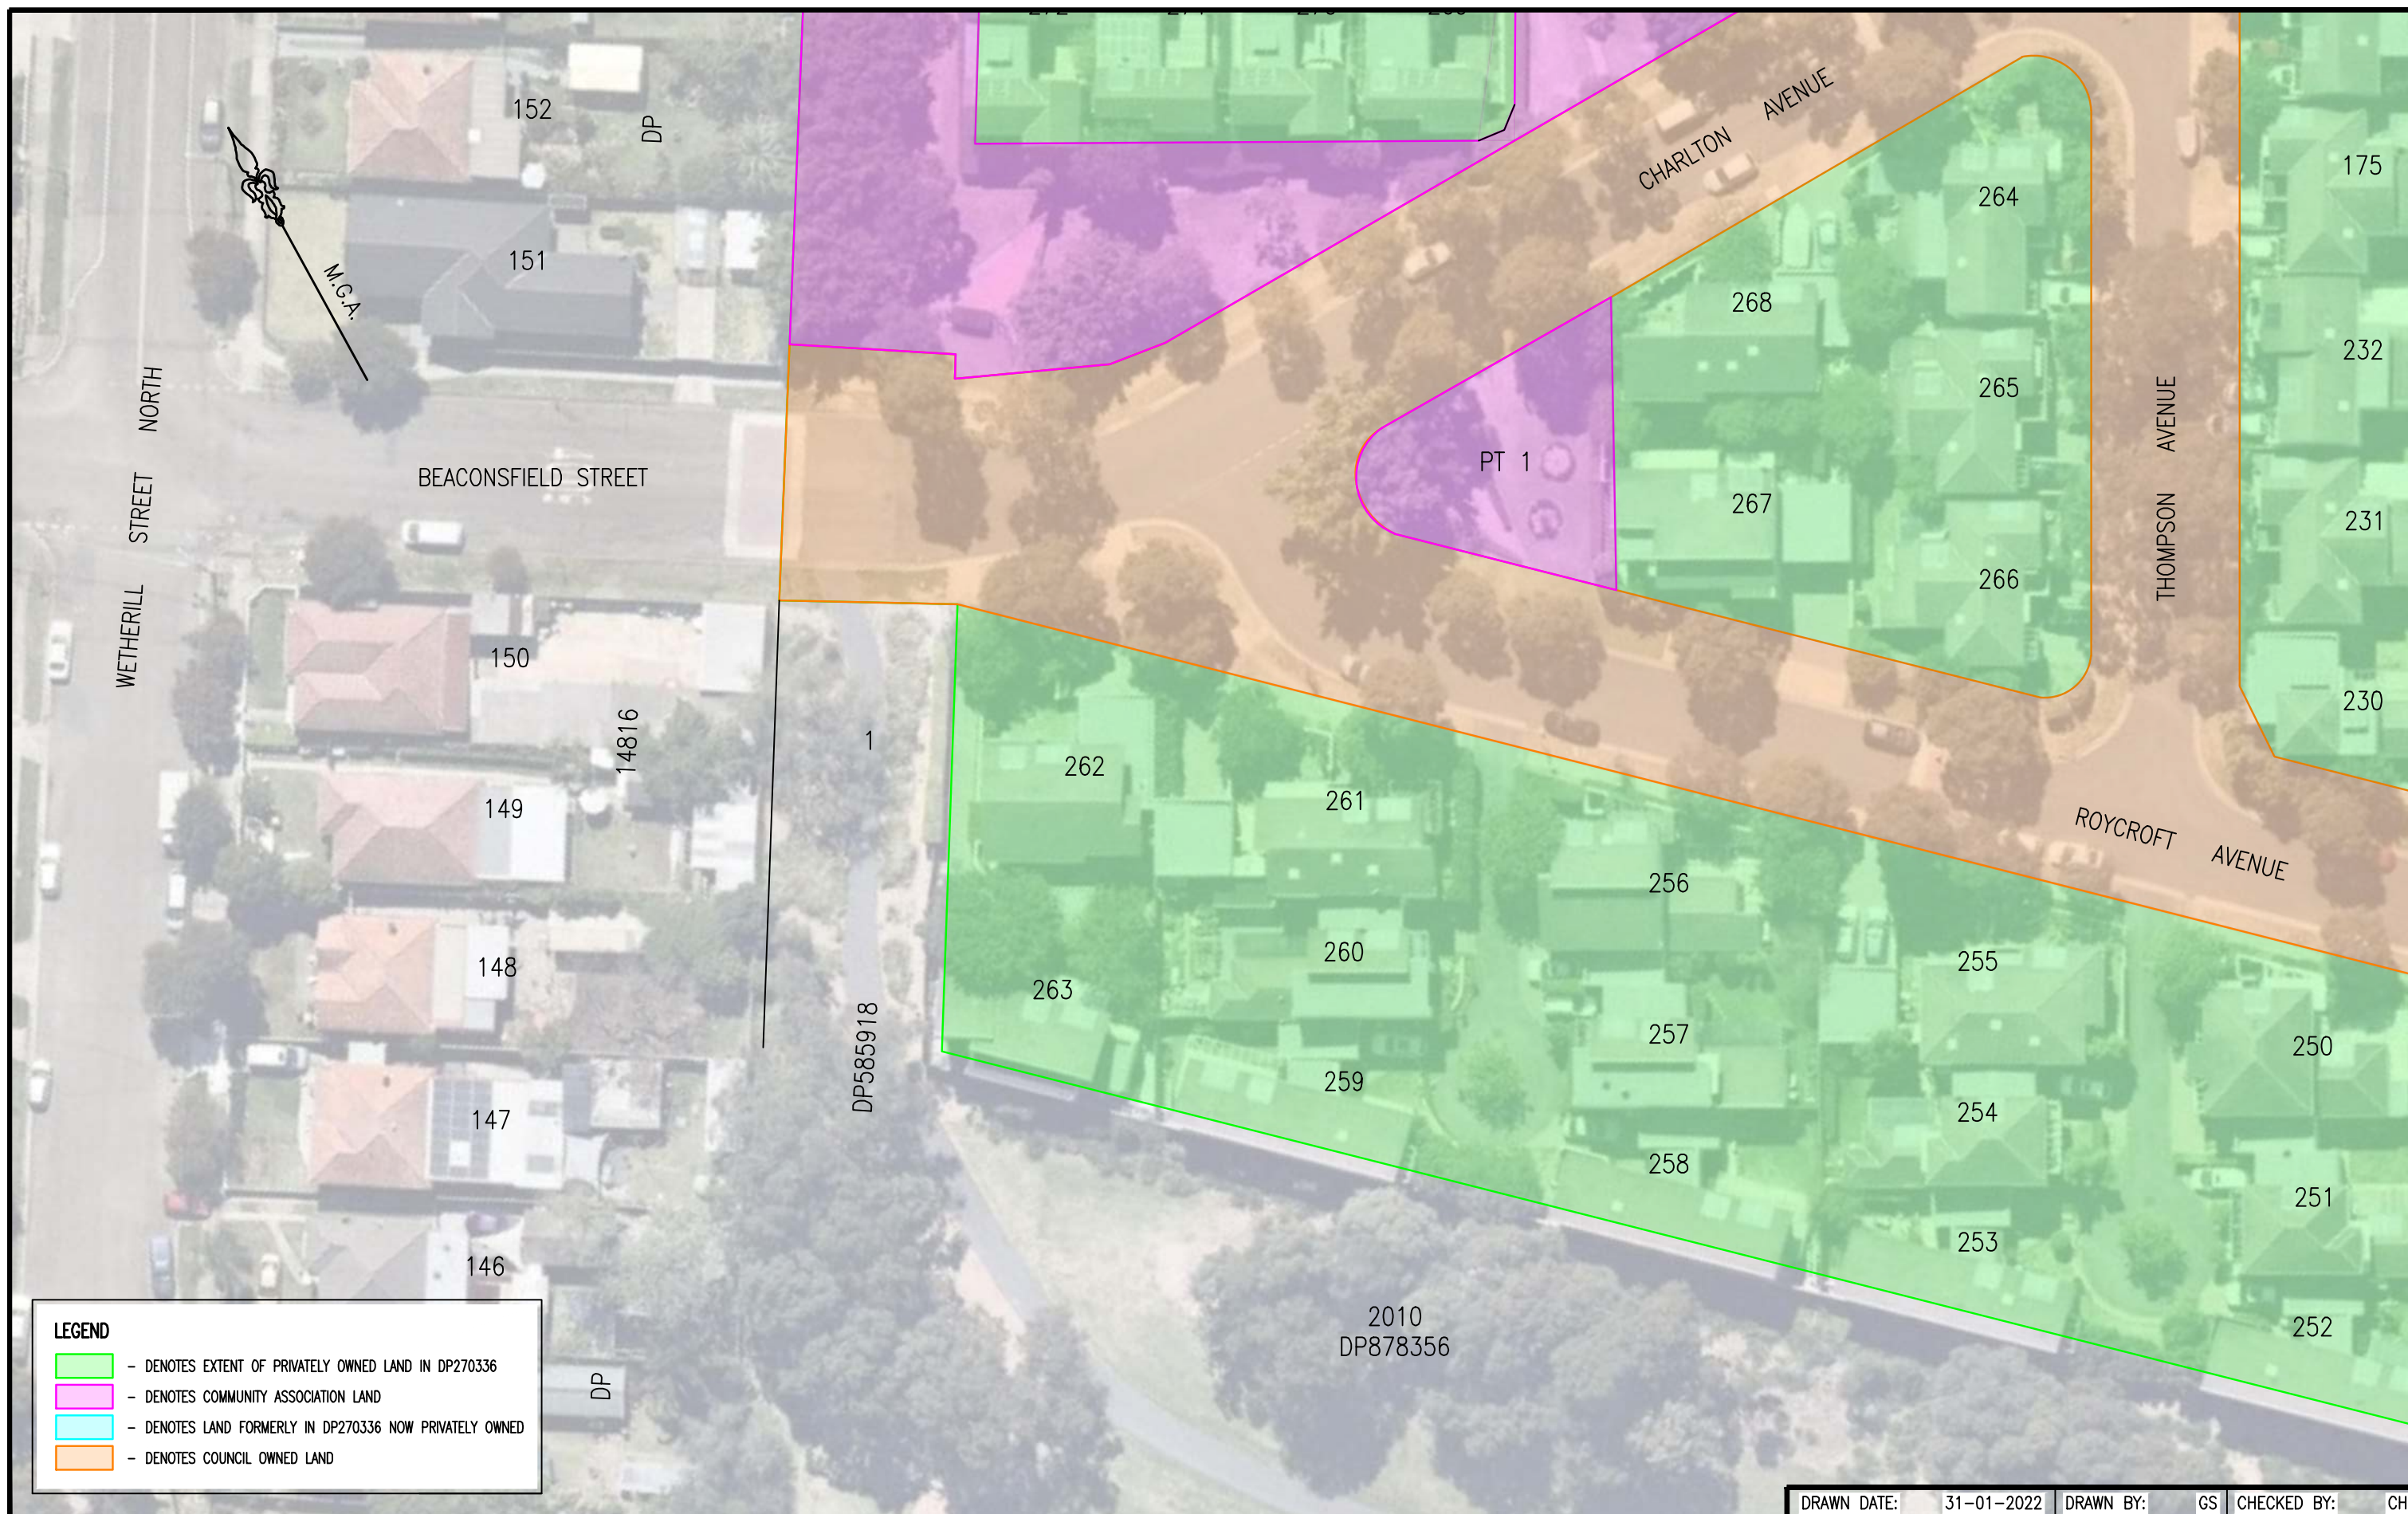

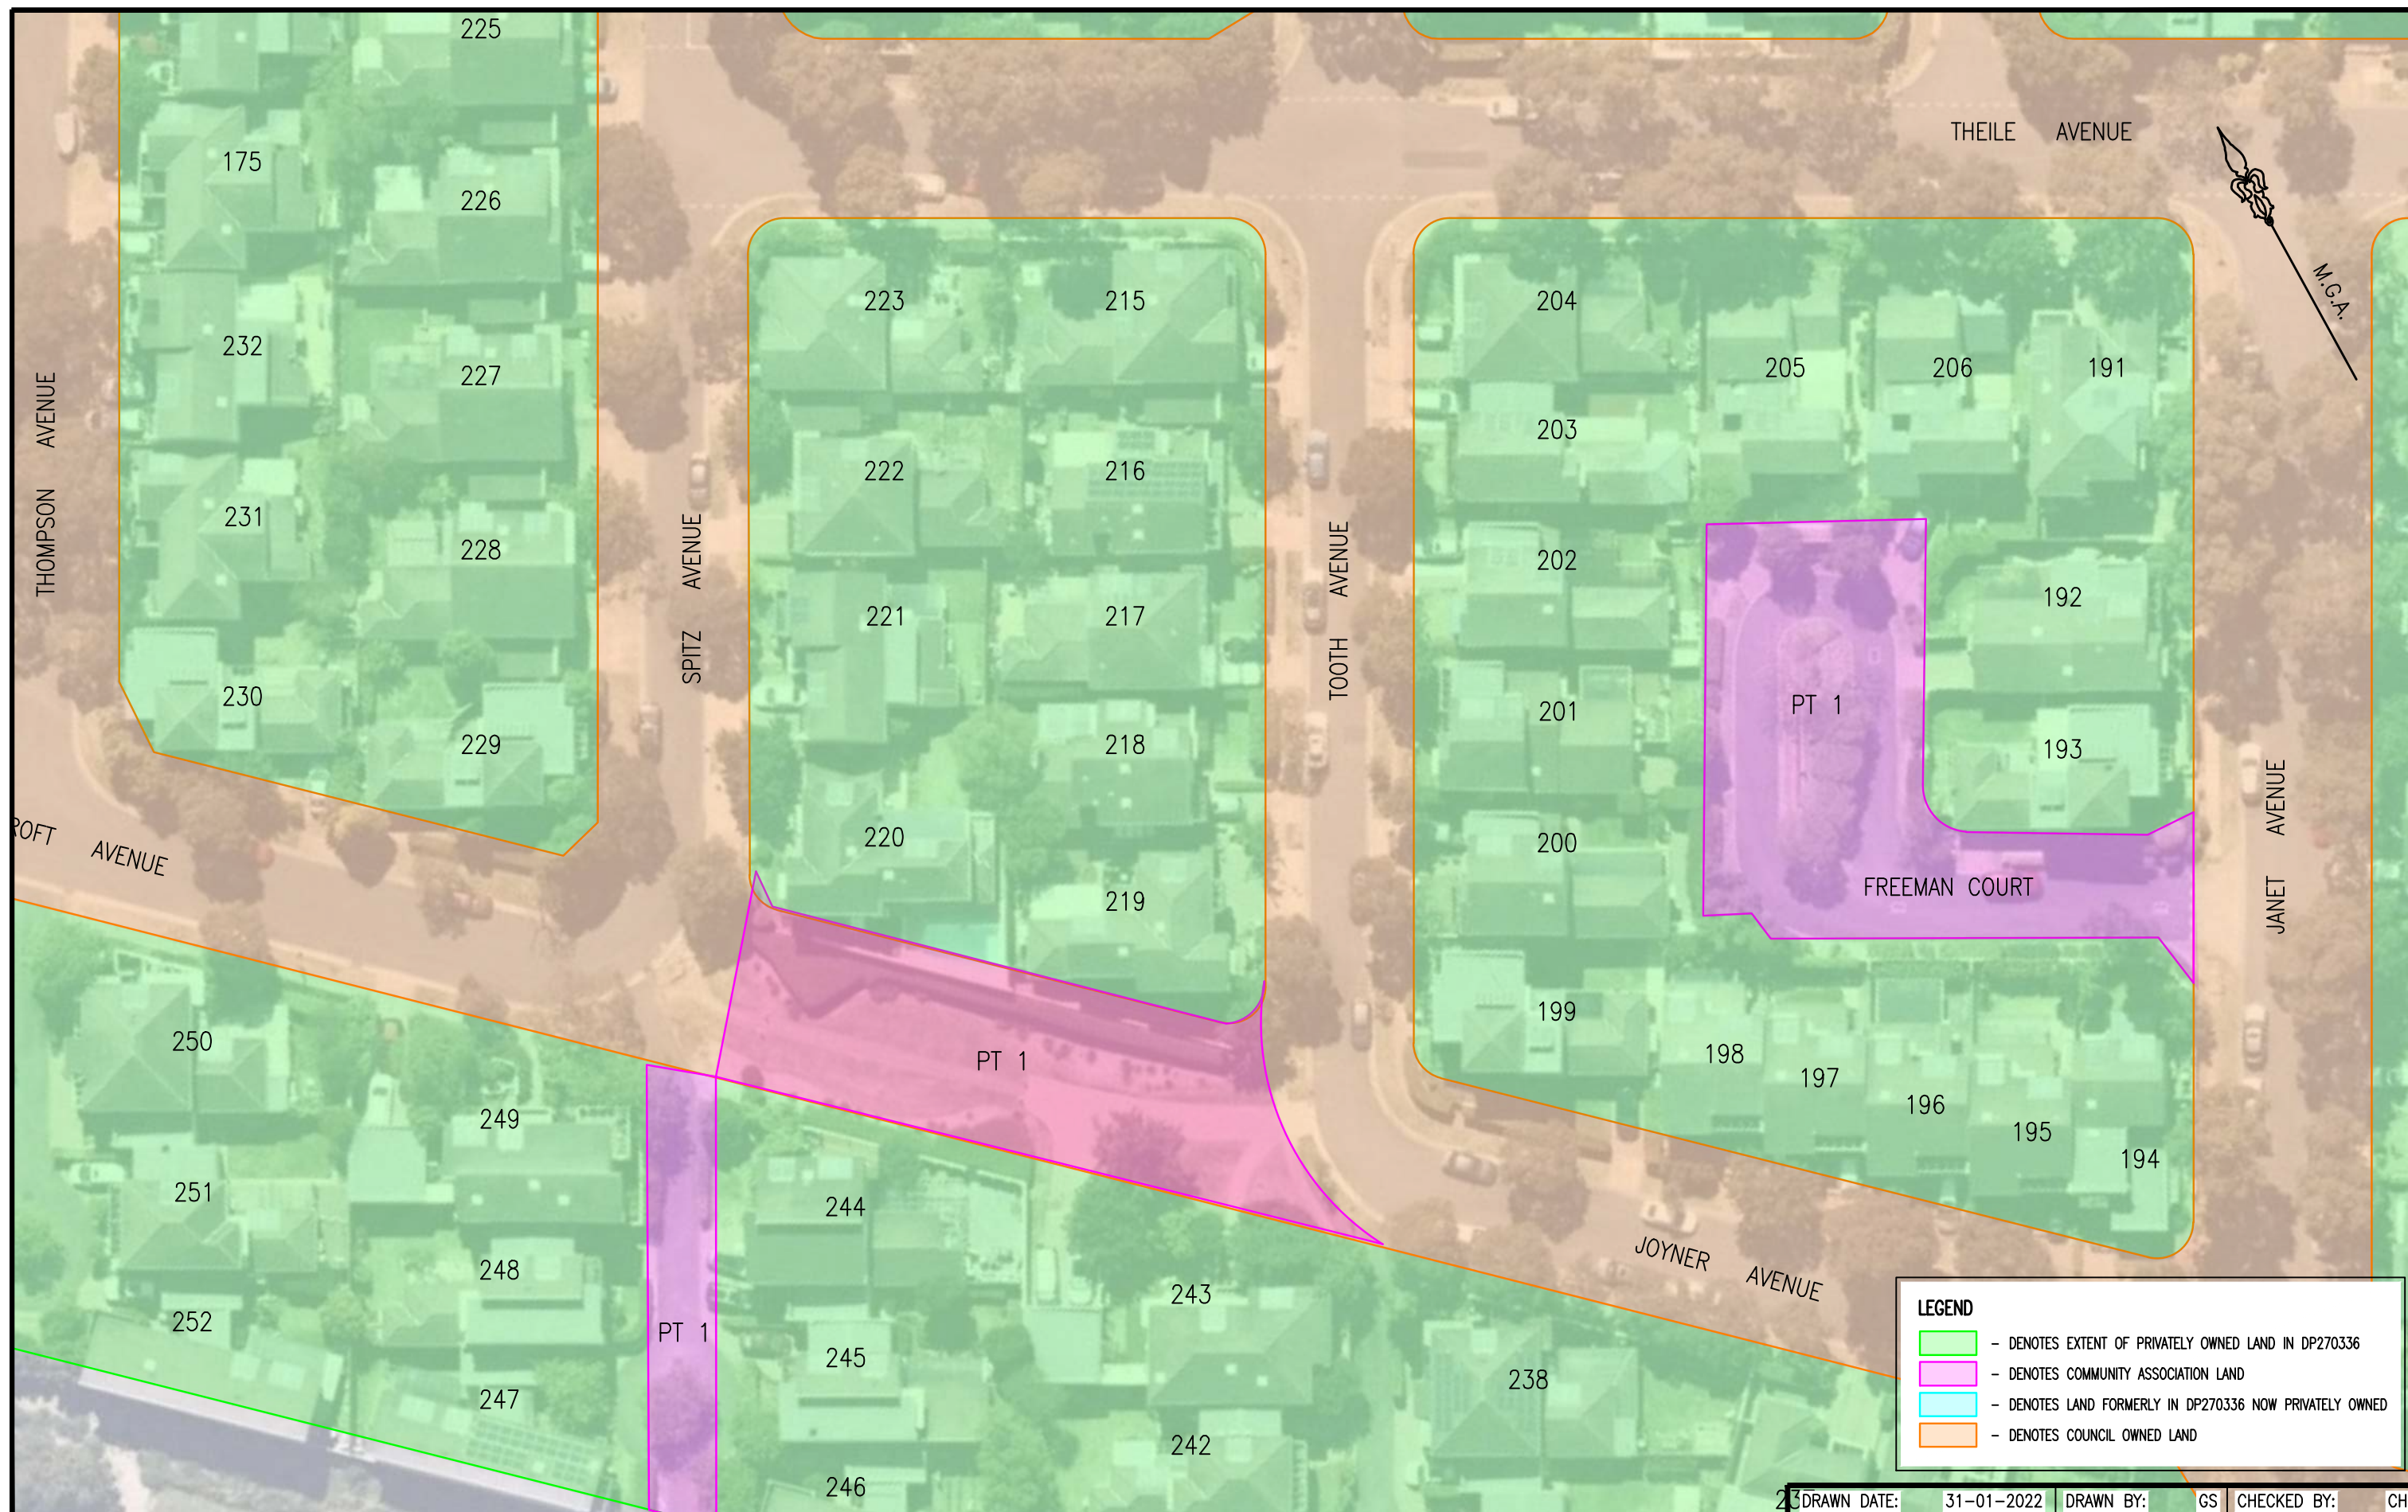

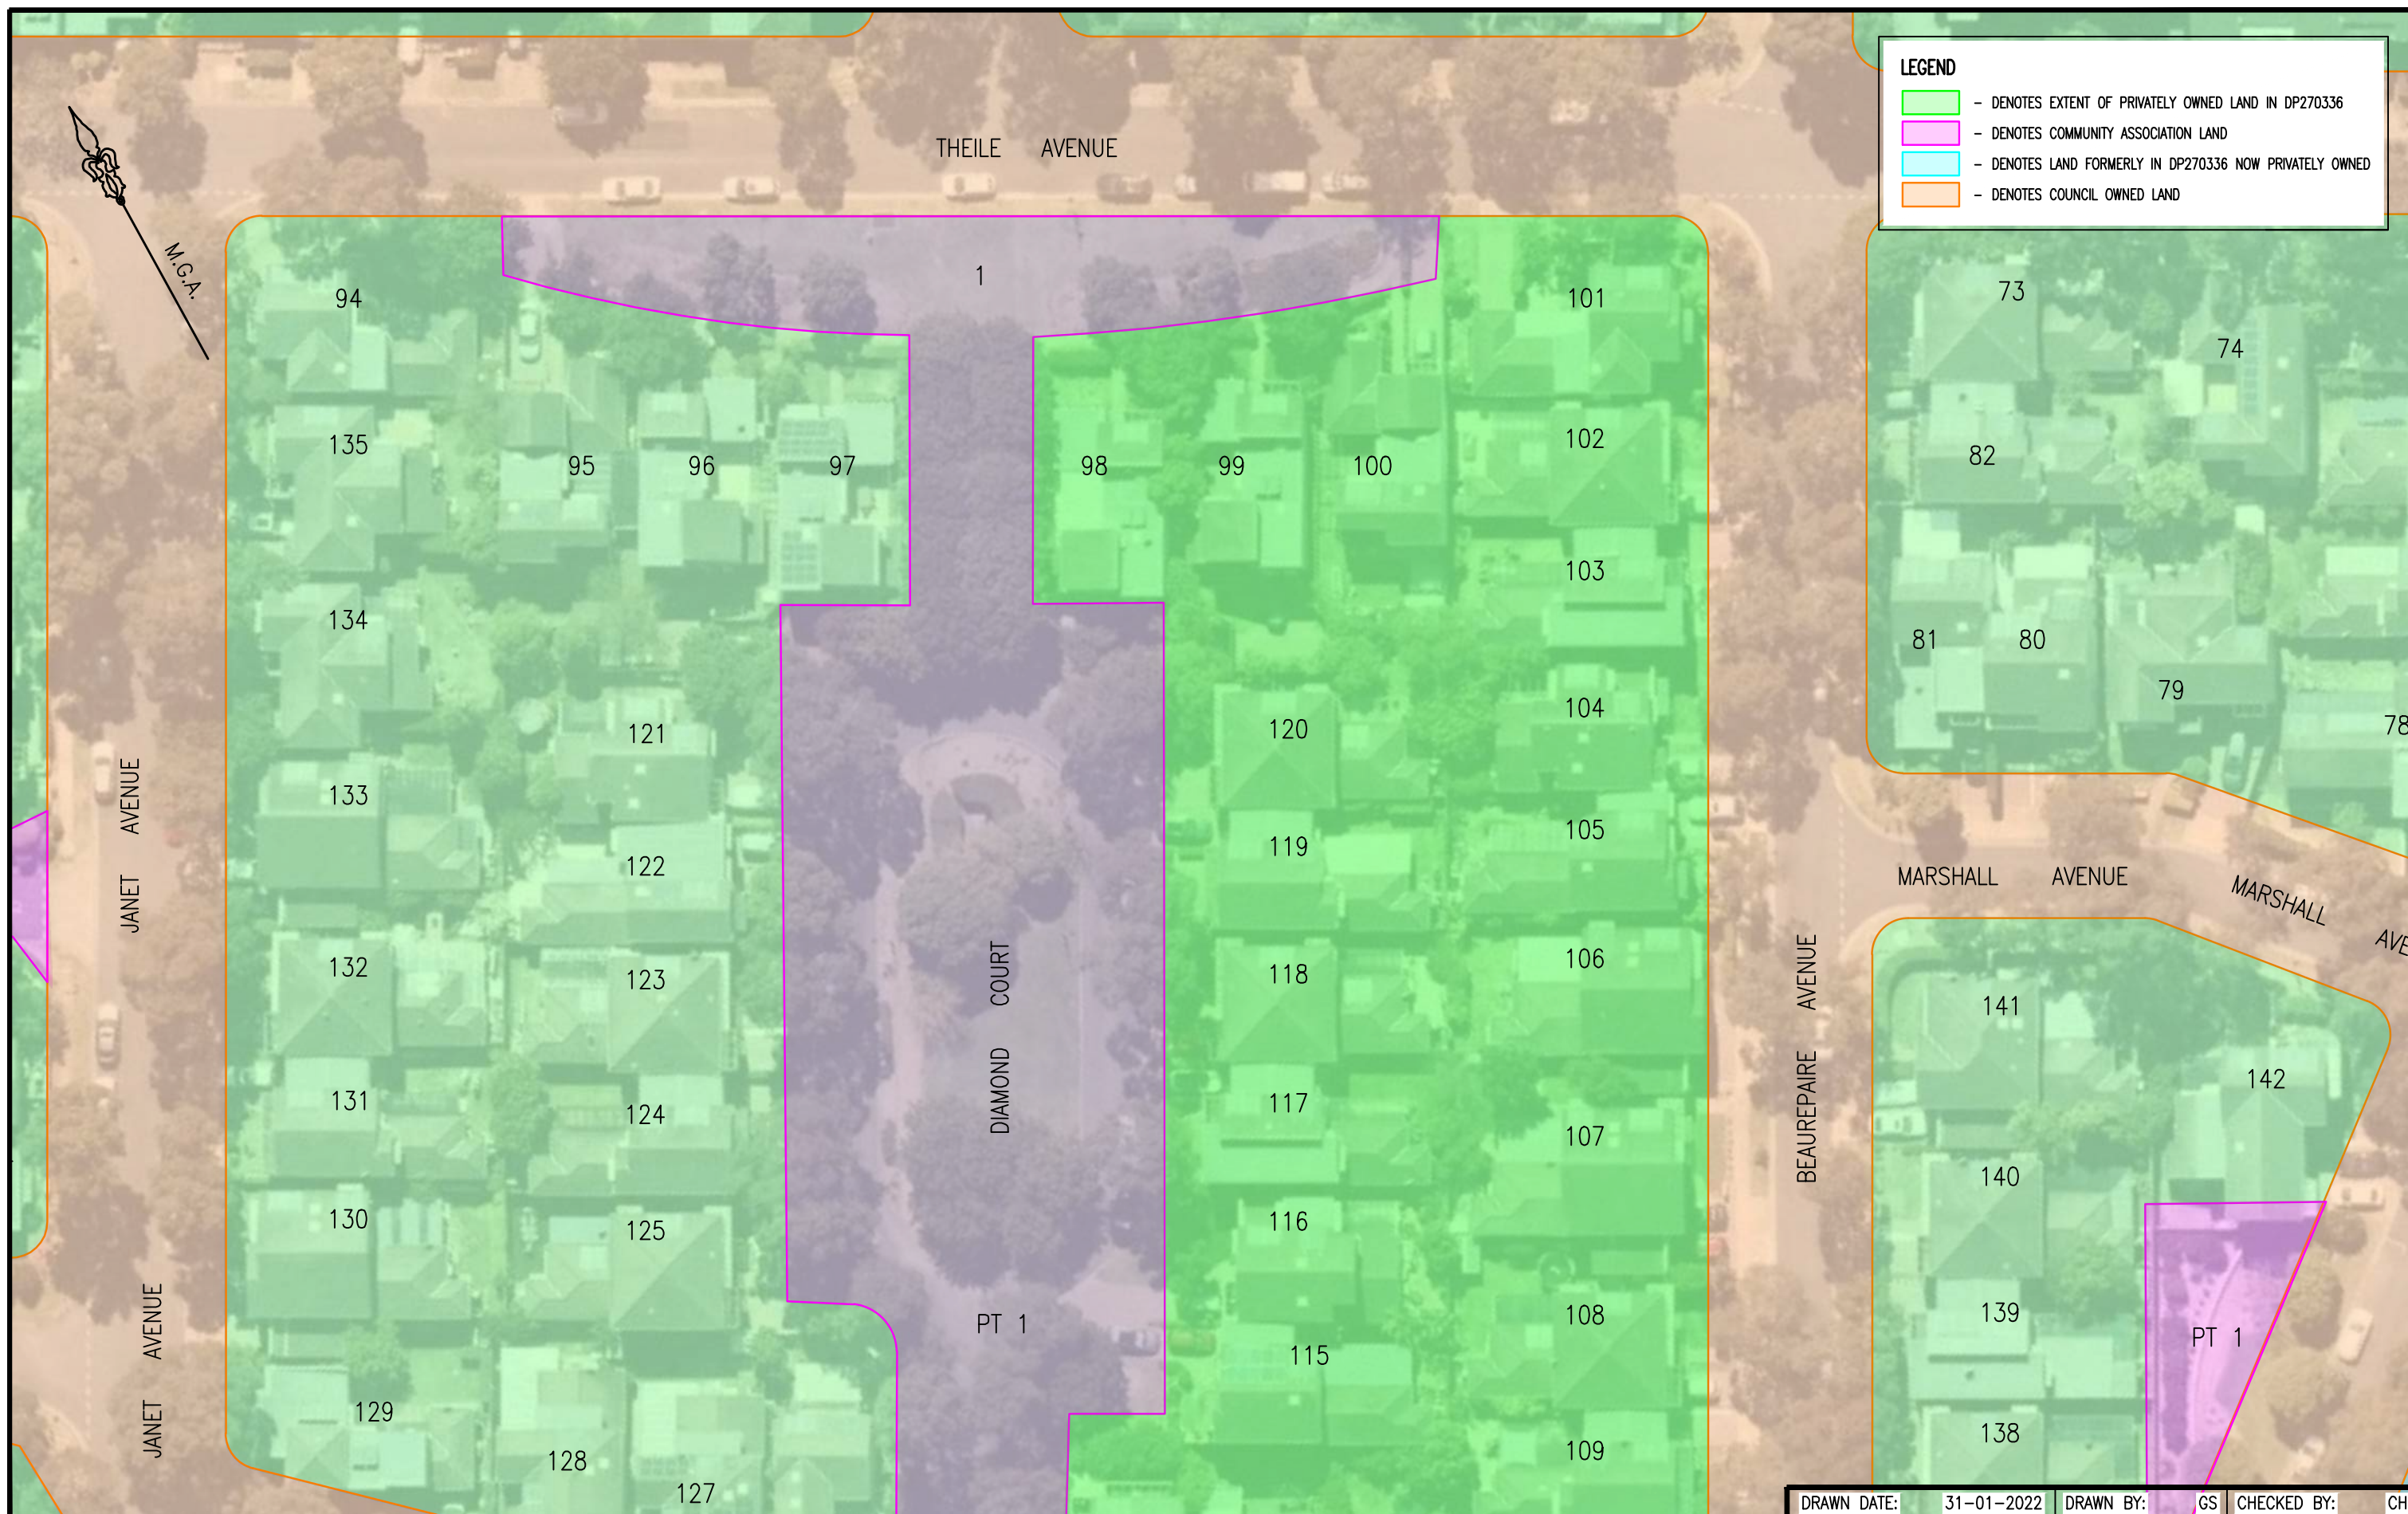

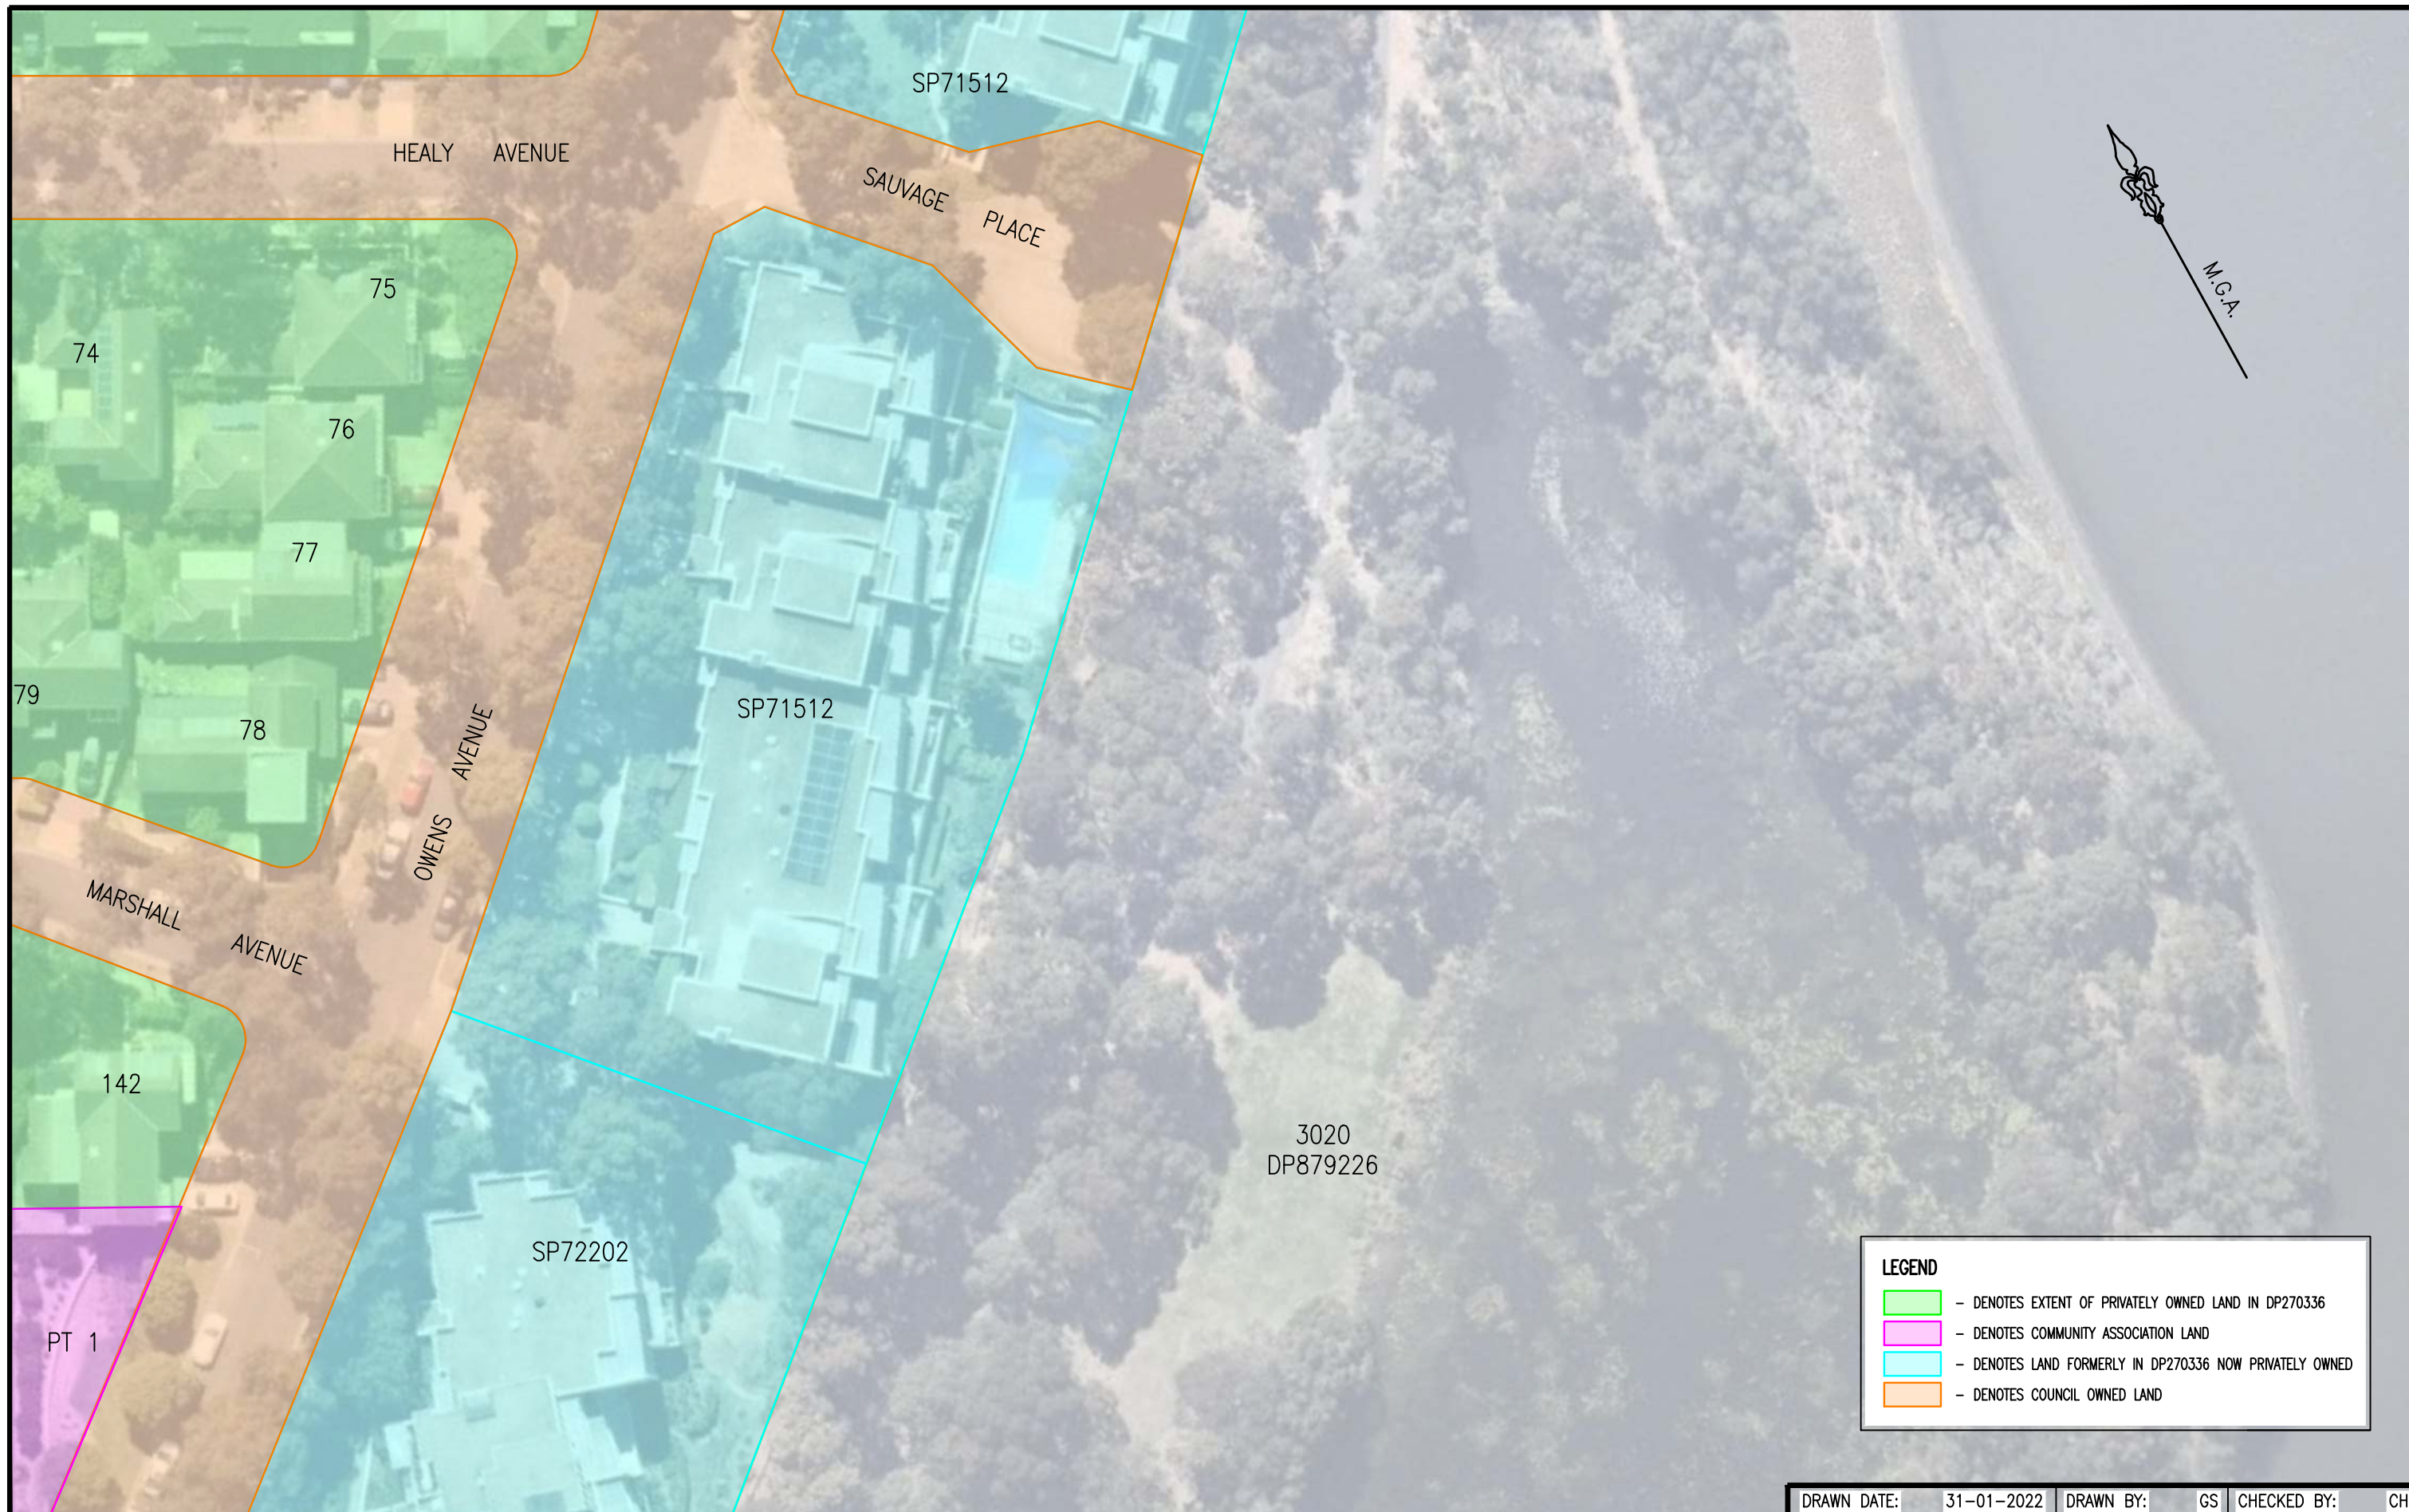



LEGEND

- - DENOTES EXTENT OF PRIVATELY OWNED LAND IN DP270336
- - DENOTES COMMUNITY ASSOCIATION LAND
- - DENOTES LAND FORMERLY IN DP270336 NOW PRIVATELY OWNED
- - DENOTES COUNCIL OWNED LAND

DRAWN DATE: 31-01-2022 DRAWN BY: GS CHECKED BY: CH

